


CLIENT:
 2497414 ONTARIO INC.
 C/O
 MANOR PARK MANAGEMENT
 231 BRITTANY DRIVE, SUITE D
 OTTAWA, ON K1K 0R8
 PHONE: 613-746-1849

SURVEY INFORMATION FOR
 PART OF LOT "A"
 CONCESSION 3 (RIDEAU FRONT)
 GEOGRAPHIC TOWNSHIP OF GLOUCESTER
 AND OTTAWA-CARLETON STANDARD
 CONDOMINIUM PLAN NO. 975
 CITY OF OTTAWA
 TAKEN FROM SURVEY PREPARED BY
 ANNIS O'SULLIVAN, VOLLEBEKK LTD.
 DATED 23 DECEMBER 2015

ALL CONTRACTORS TO VERIFY ALL DIMENSIONS
 ON SITE AND TO REPORT ALL ERRORS AND/OR
 OMISSIONS TO THE ARCHITECT.
 ALL CONTRACTORS MUST COMPLY WITH ALL
 CODES AND BYLAWS AND OTHER AUTHORITIES
 HAVING JURISDICTION OVER THE WORK.
 DO NOT SCALE DRAWINGS.
 COPYRIGHT RESERVED.

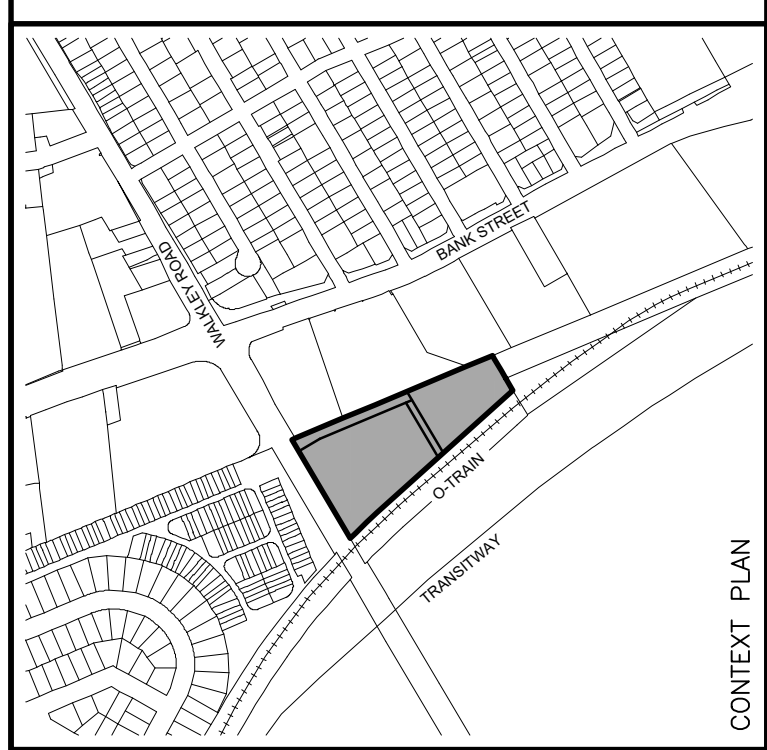

| | | |
|-----|----------|------------------|
| 22 | | |
| 21 | | |
| NO. | REVISION | DATE MM/DD/YY |

WOODMAN ARCHITECT
 ASSOCIATES LTD.
 4 BEECHWOOD, SUITE 201, OTTAWA, ONTARIO, CANADA K1L 8L9
 TEL: 613 228 9850 FAX: 613 228 9848 mailbox@woodmanarchitect.com


CONSULTANTS:
 STRUCTURAL —
 MECHANICAL —
 ELECTRICAL —

PROJECT
 655 755 ANAND PRIVATE
 RESIDENTIAL DEVELOPMENT
 OTTAWA, ONTARIO

DRAWING:

| | | |
|-------------|---------------|-------------------------------|
| DATE | JUN 11, 2014 | DRAWING NO. A11 |
| SCALE | AS NOTED | |
| DRAWN BY | THE GANG | |
| REVIEWED BY | R.W. / R.J.W. | |
| JOB NO. | 1148 | |

SOUTH TOWER

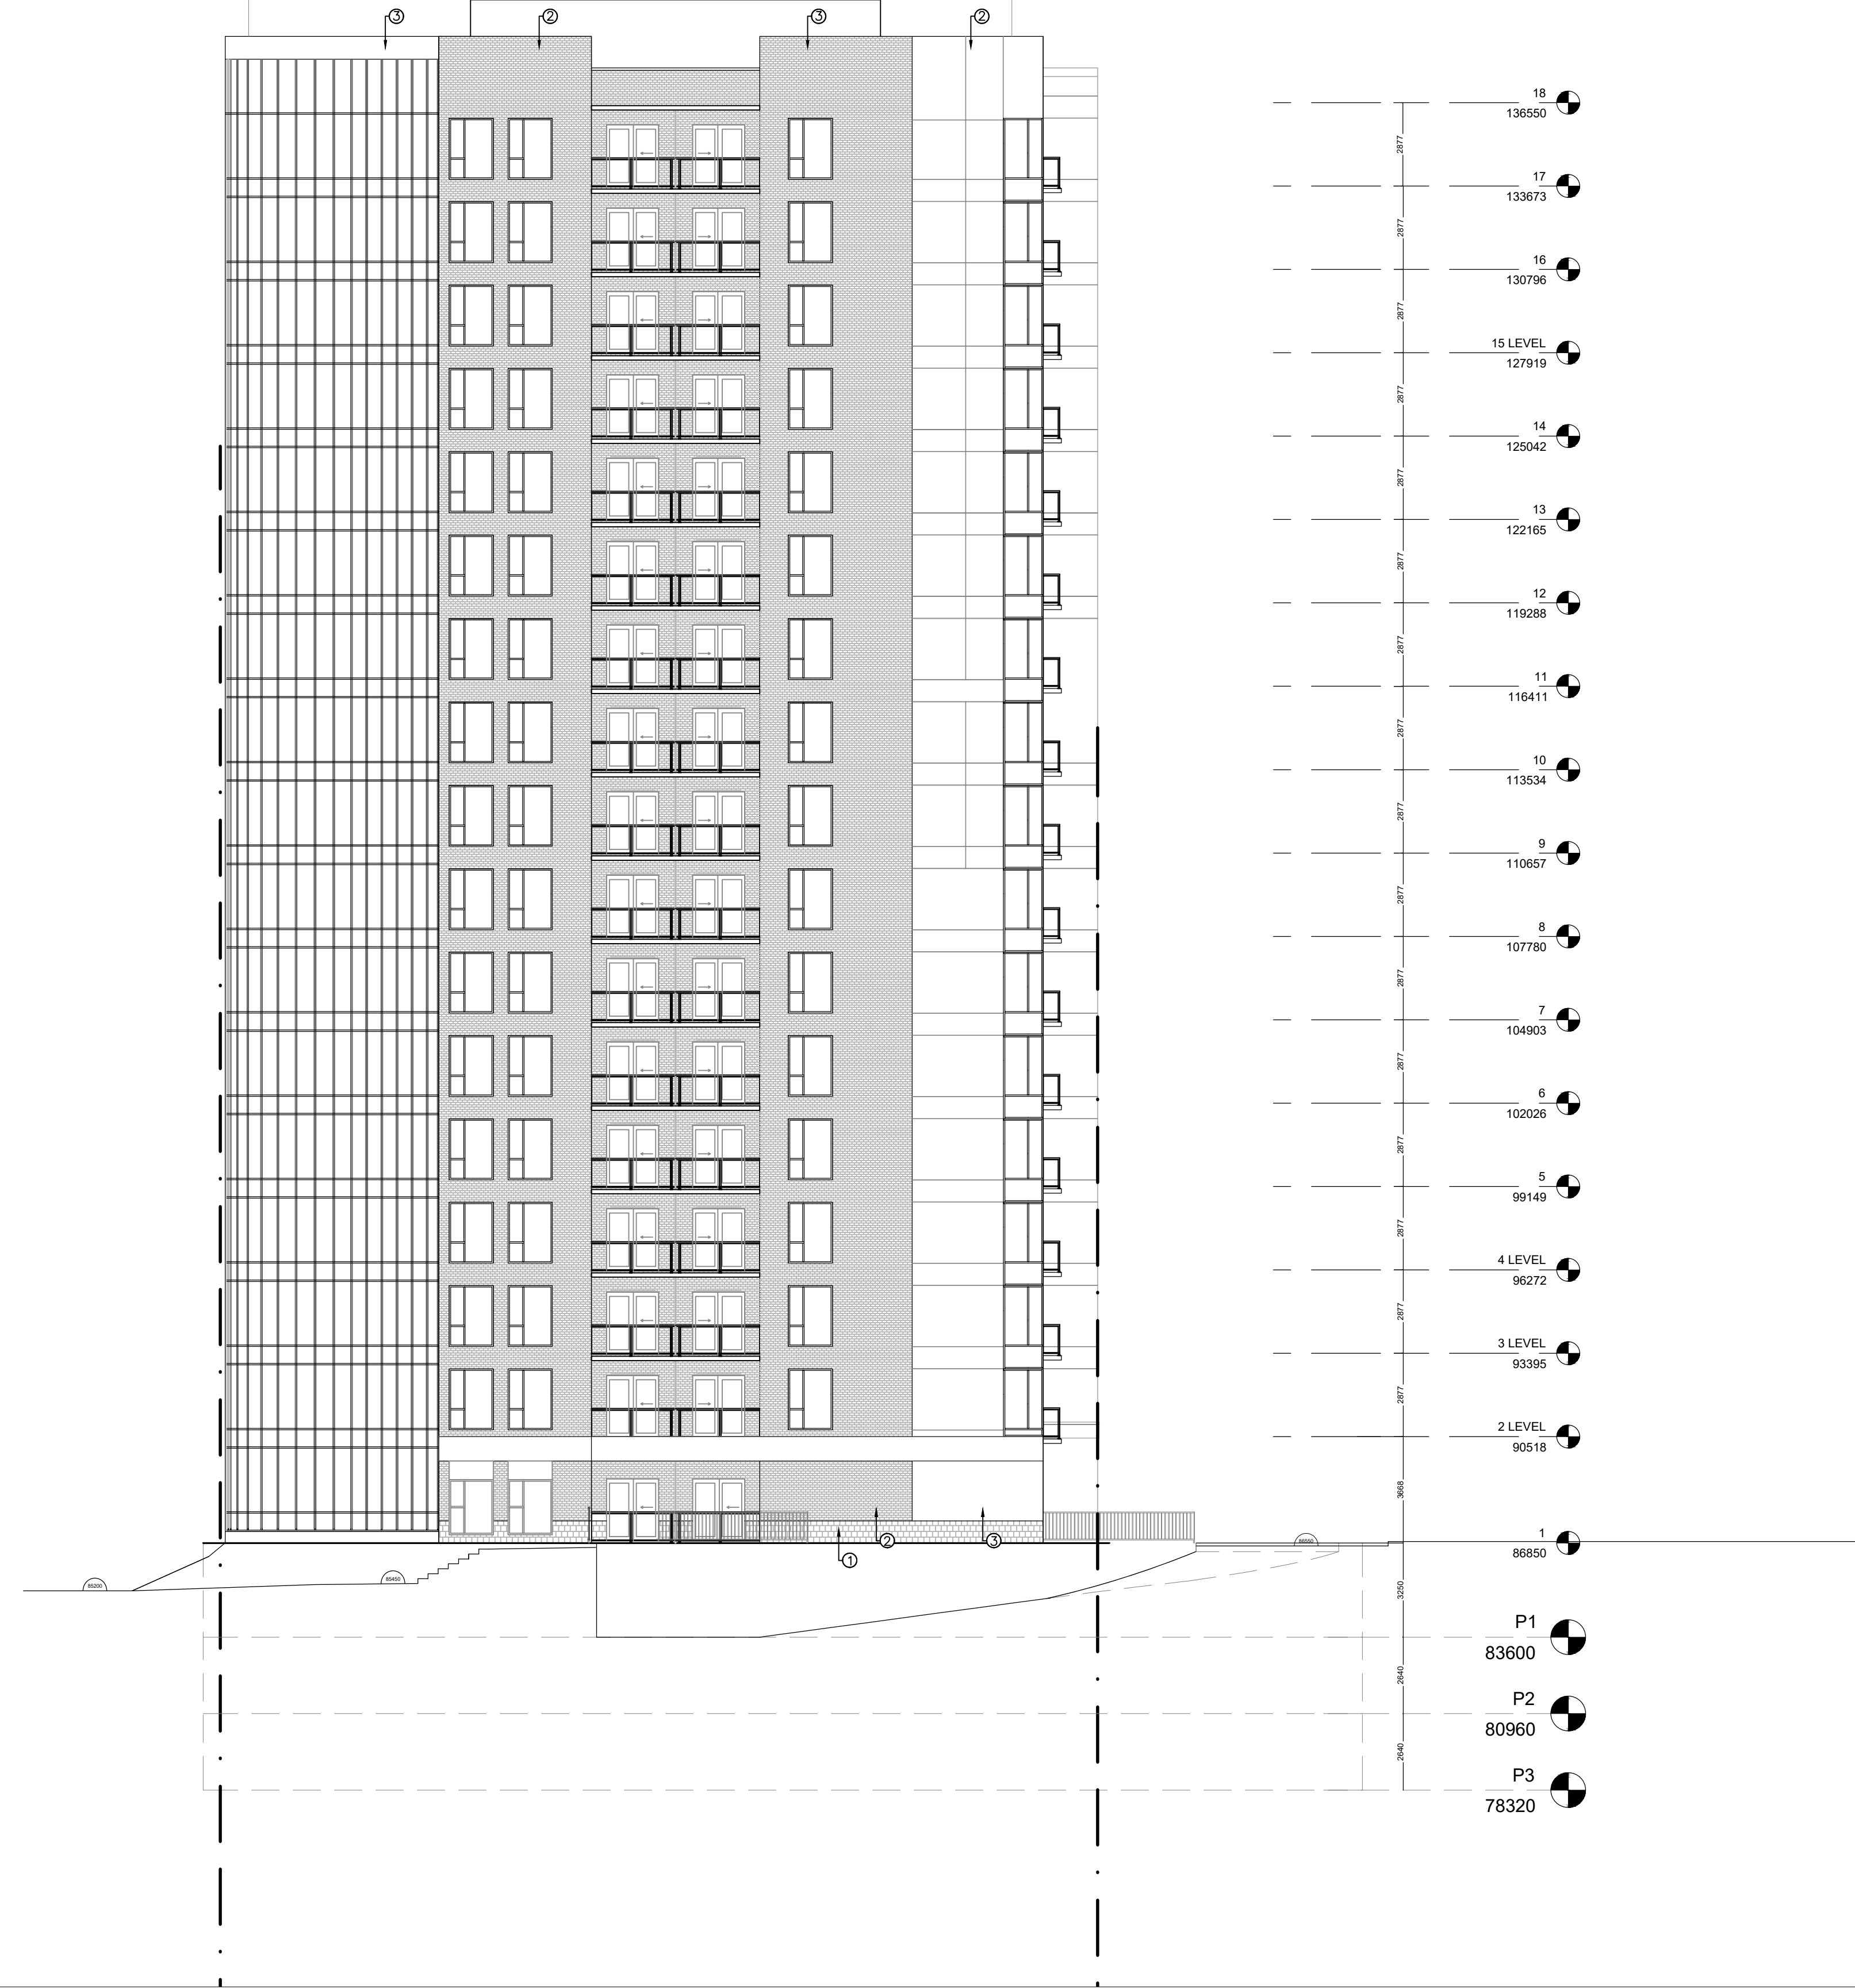

1 SOUTH ELEVATION
 A11 1:150

| ID | TYPE | MATERIAL | COLOUR | SIZE | MANUFACTURE | LOCATION | REMARKS |
|----|--------------------|----------------|--------|------------------------------|----------------|------------------------|-------------------------------|
| 1 | UNIT | STONE | | 100x590x90mm 300x590x90mm | BRAMPTON BRICK | | ALTERNATING COURSED ASHLAR |
| 2 | UNIT | BRICK | | 79x257x90mm | BRAMPTON BRICK | 2RD LEVEL TO 6TH LEVEL | MAIN COLOUR |
| 3 | PANEL | ALUMINUM | | CUSTOM | TBD | VARIOUS | MAIN COLOUR |
| 4 | NOT USED | | | | | | |
| 5 | NOT USED | | | | | | |
| 6 | FLASHING | METAL | | CUSTOM | TBD | VARIOUS | MATCH WINDOW COLOUR |
| 7 | SPANDREL PANEL | OPAQUE GLAZING | TBD | CUSTOM | TBD | VARIOUS | |
| 8 | | | | | | | |
| 9 | | | | | | | |
| 10 | | | | | | | |
| 11 | | | | | | | |
| 12 | | | | | | | |
| 13 | PREFINISHED LOUVER | ALUMINUM | TBD | UNIT | TBD | VARIOUS | REFER TO MECHANICAL |