


CLIENT:
 2497414 ONTARIO INC.
 C/O
 MANOR PARK MANAGEMENT
 231 BRITTANY DRIVE, SUITE D
 OTTAWA, ON K1K 0R8
 PHONE :613-746-1849

SURVEY INFORMATION FOR
 PART OF LOT "A"
 CONCESSION 3 (RIDEAU FRONT)
 GEOGRAPHIC TOWNSHIP OF GLOUCESTER
 AND OTTAWA-CARLETON STANDARD
 CONDOMINIUM PLAN NO.975
 CITY OF OTTAWA
 TAKEN FROM SURVEY PREPARED BY
 ANNIS O'SULLIVAN, VOLLEBECK LTD.
 DATED 23 DECEMBER 2015

ALL CONTRACTORS TO VERIFY ALL DIMENSIONS
 ON SITE AND TO REPORT ALL ERRORS AND/OR
 OMISSIONS TO THE ARCHITECT.
 ALL CONTRACTORS MUST COMPLY WITH ALL
 CODES AND BYLAWS AND OTHER AUTHORITIES
 HAVING JURISDICTION OVER THE WORK.
 DO NOT SCALE DRAWINGS.
 COPYRIGHT RESERVED.

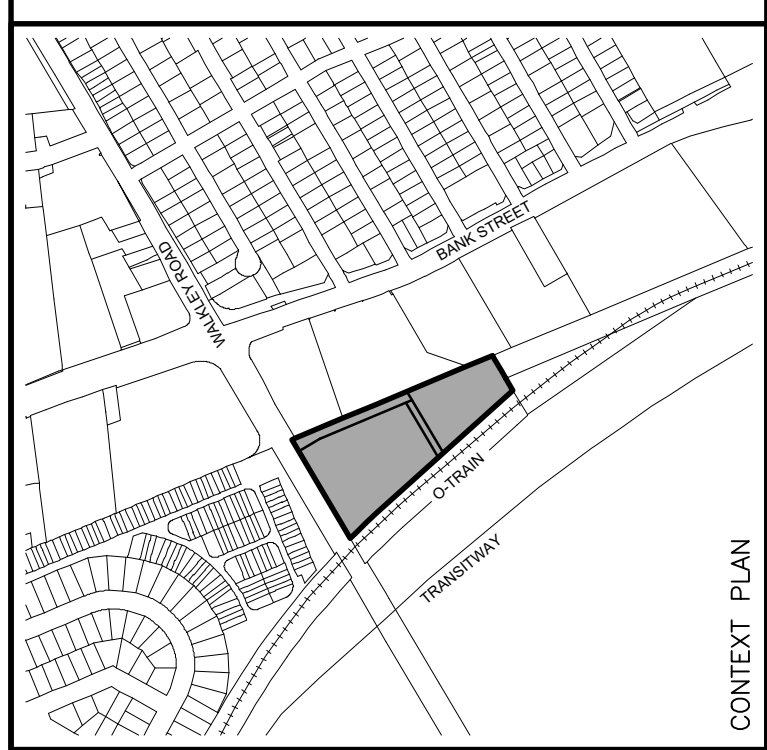

22		
21		
20		
19		
18		
17		
16		
15		
14		
13		
12		
11		
10		
09		
08		
07		
06		
05		
04		
03	ISSUED FOR SITE PLAN	2019-04-04
02	ISSUED FOR REVIEW	2019-03-29
01	ISSUED FOR COORDINATION	2019-03-18
NO.	REVISION	DATE MM/DD/YY


WOODMAN ARCHITECT
 ASSOCIATES LTD.
 4 BEECHWOOD, SUITE 201, OTTAWA, ONTARIO, CANADA K1L 8L9
 TEL:613 228 9850 FAX:613 228 9848 mailbox@woodmanarchitect.com

CONSULTANTS:
 STRUCTURAL -
 MECHANICAL -
 ELECTRICAL -

PROJECT
 655 755 ANAND PRIVATE
 RESIDENTIAL DEVELOPMENT
 OTTAWA, ONTARIO

DRAWING:
ELEVATION
WEST

DATE	JUN 11, 2014	DRAWING NO.
SCALE	AS NOTED	A10
DRAWN BY	THE GANG	
REVIEWED BY	R.W / R.J.W	
JOB NO.	1148	

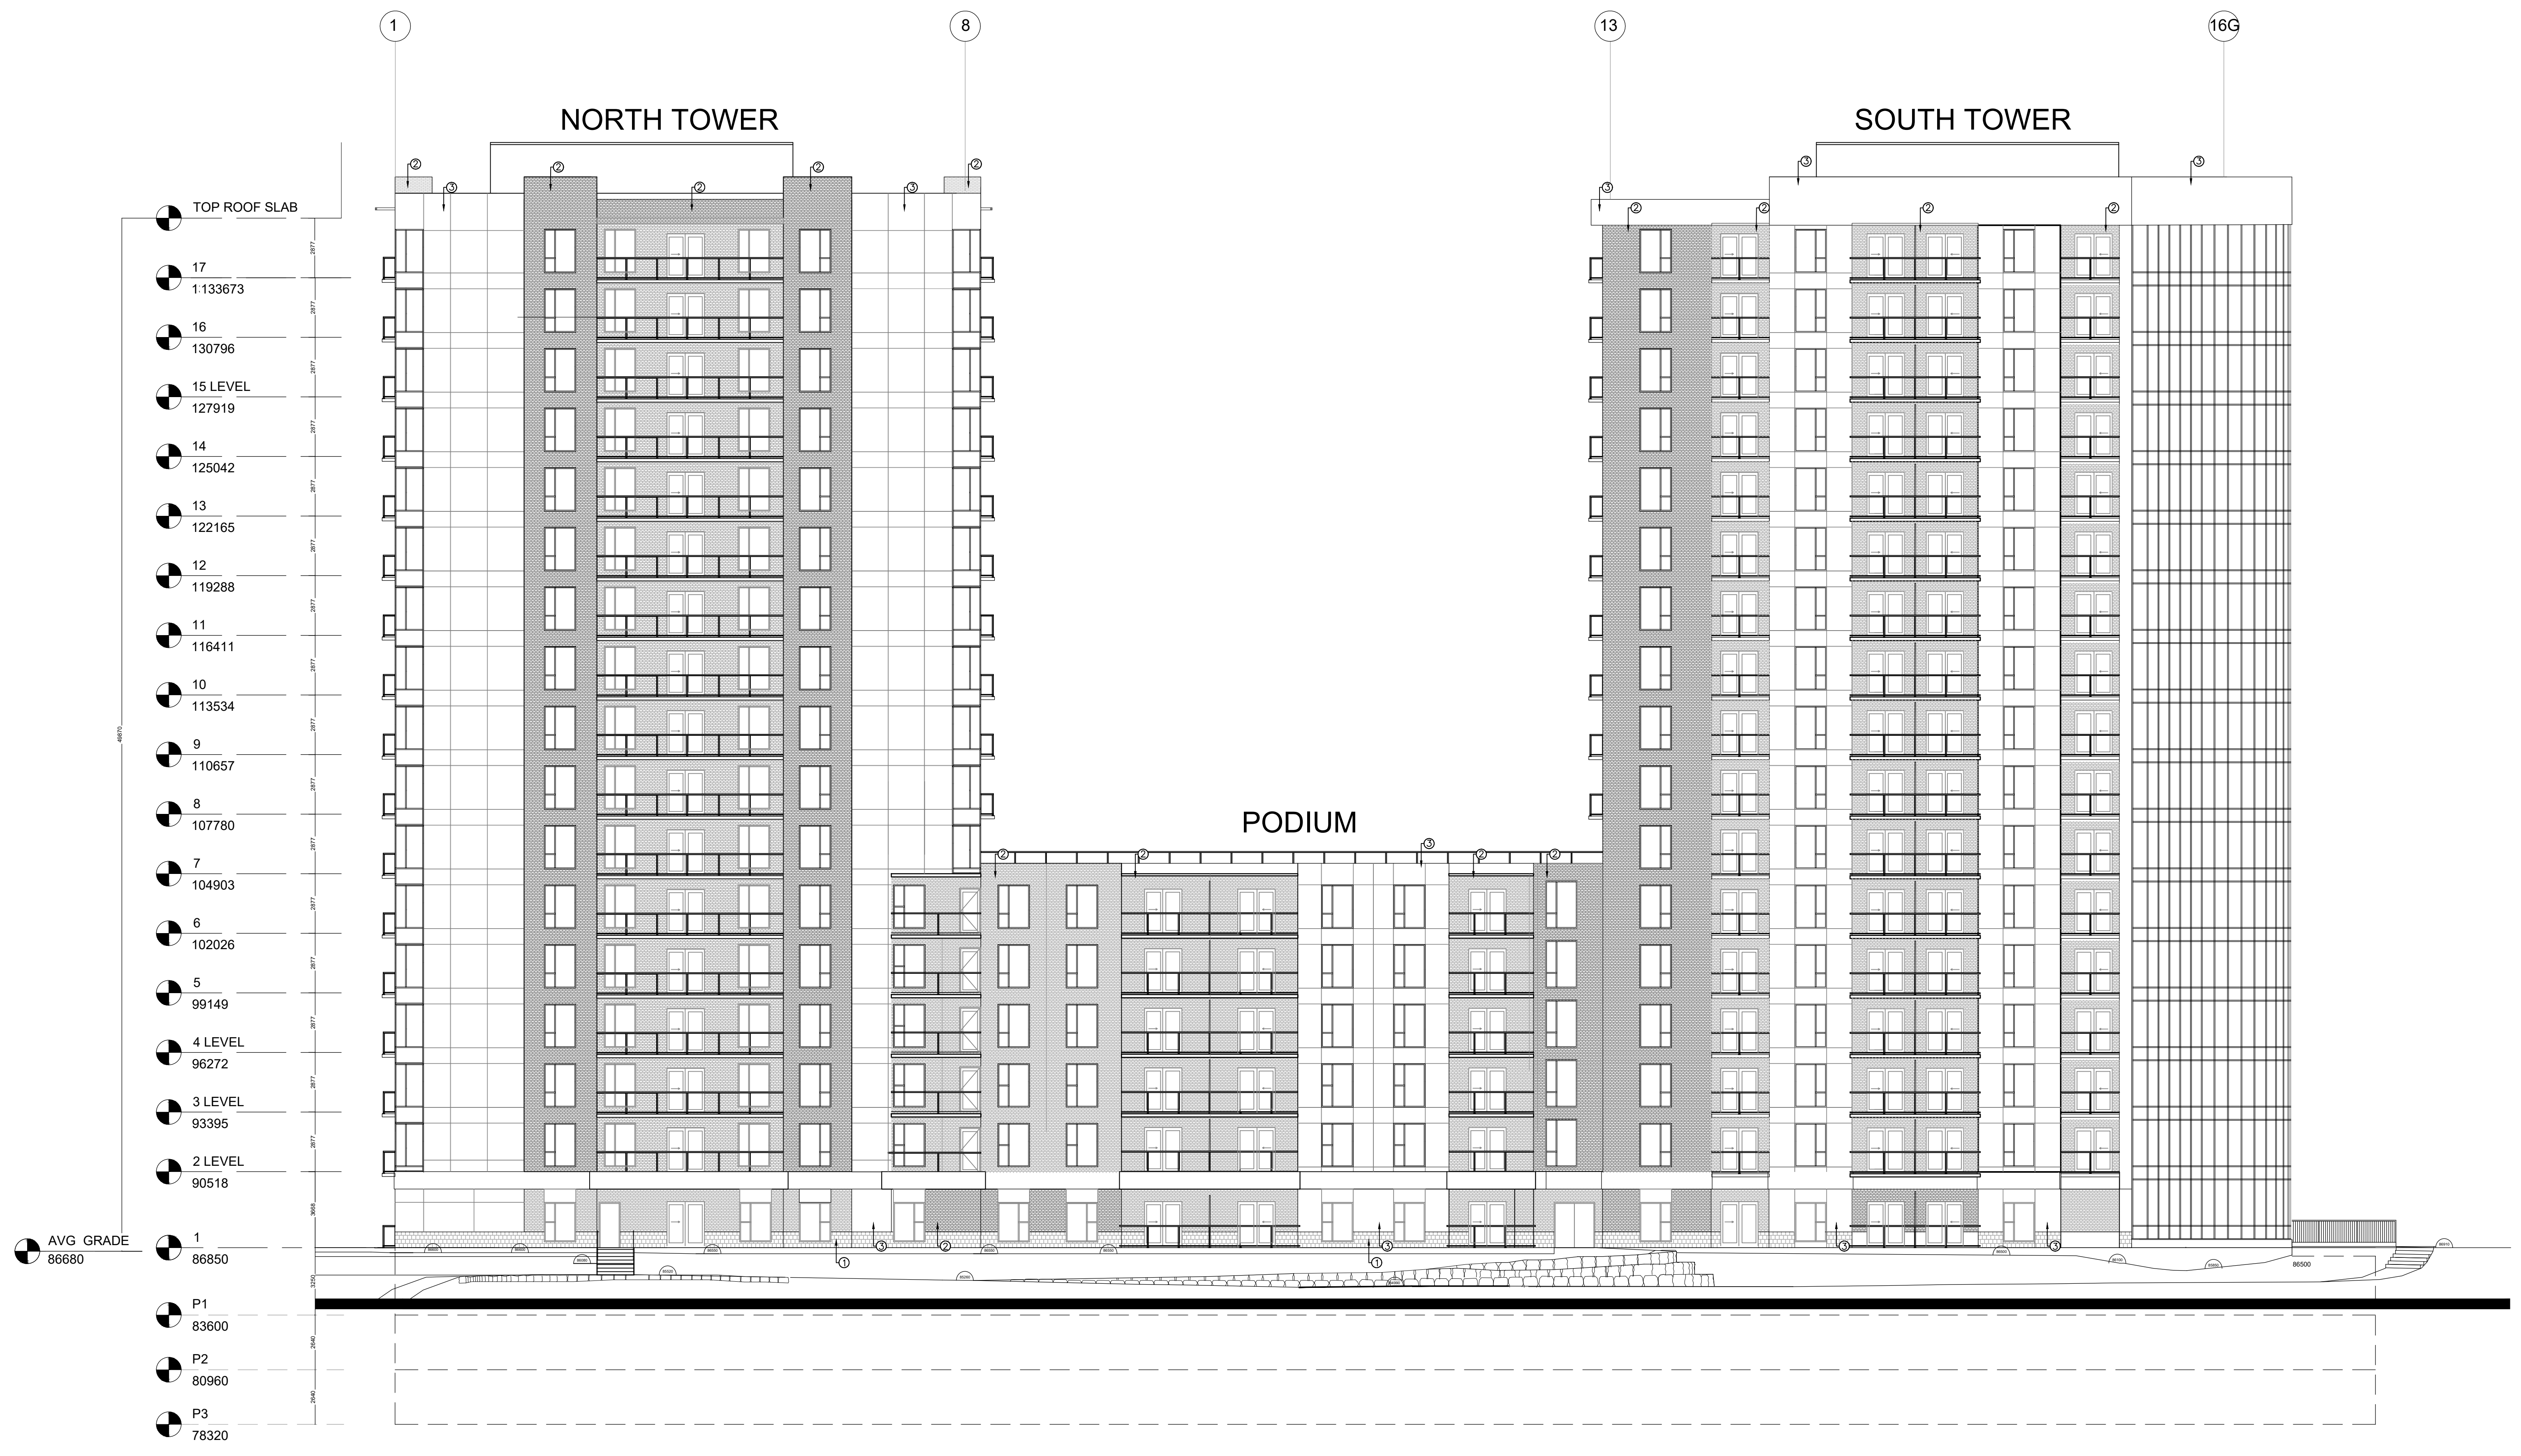

1 WEST ELEVATION
 A10 1:150

ID	TYPE	MATERIAL	COLOUR	SIZE	MANUFACTURE	LOCATION	REMARKS
1	UNIT	STONE		100x590x90mm 300x590x90mm	BRAMPTON BRICK		ALTERNATING COURSED ASHLAR
2	UNIT	BRICK		79x257x90mm	BRAMPTON BRICK	2RD LEVEL TO 6TH LEVEL	MAIN COLOUR
3	PANEL	ALUMINUM		CUSTOM	TBD	VARIOUS	MAIN COLOUR
4	NOT USED						
5	NOT USED						
6	FLASHING	METAL		CUSTOM	TBD	VARIOUS	MATCH WINDOW COLOUR
7	SPANDREL PANEL	OPAQUE GLAZING	TBD	CUSTOM	TBD	VARIOUS	
8							
9							
10							
11							
12							
13	PREFINISHED LOUVER	ALUMINUM	TBD	UNIT	TBD	VARIOUS	REFER TO MECHANICAL