


DEC  
9am




DEC  
12pm



DEC  
4pm

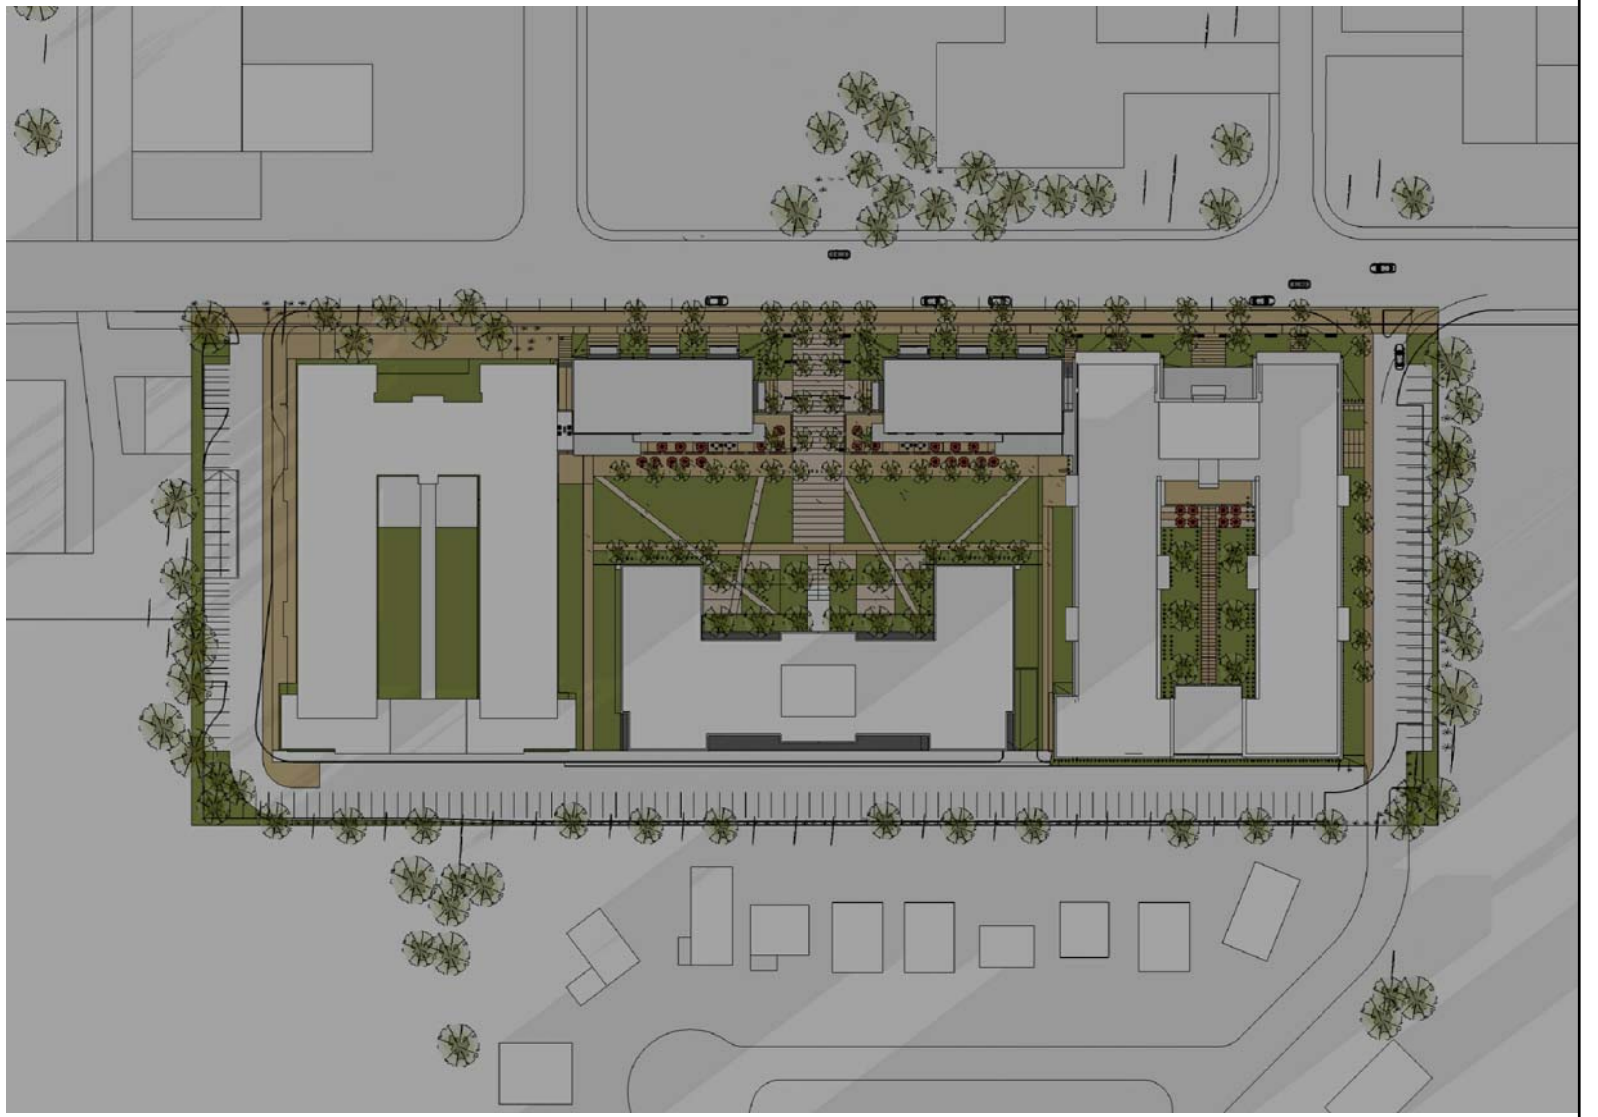

MAR  
9am

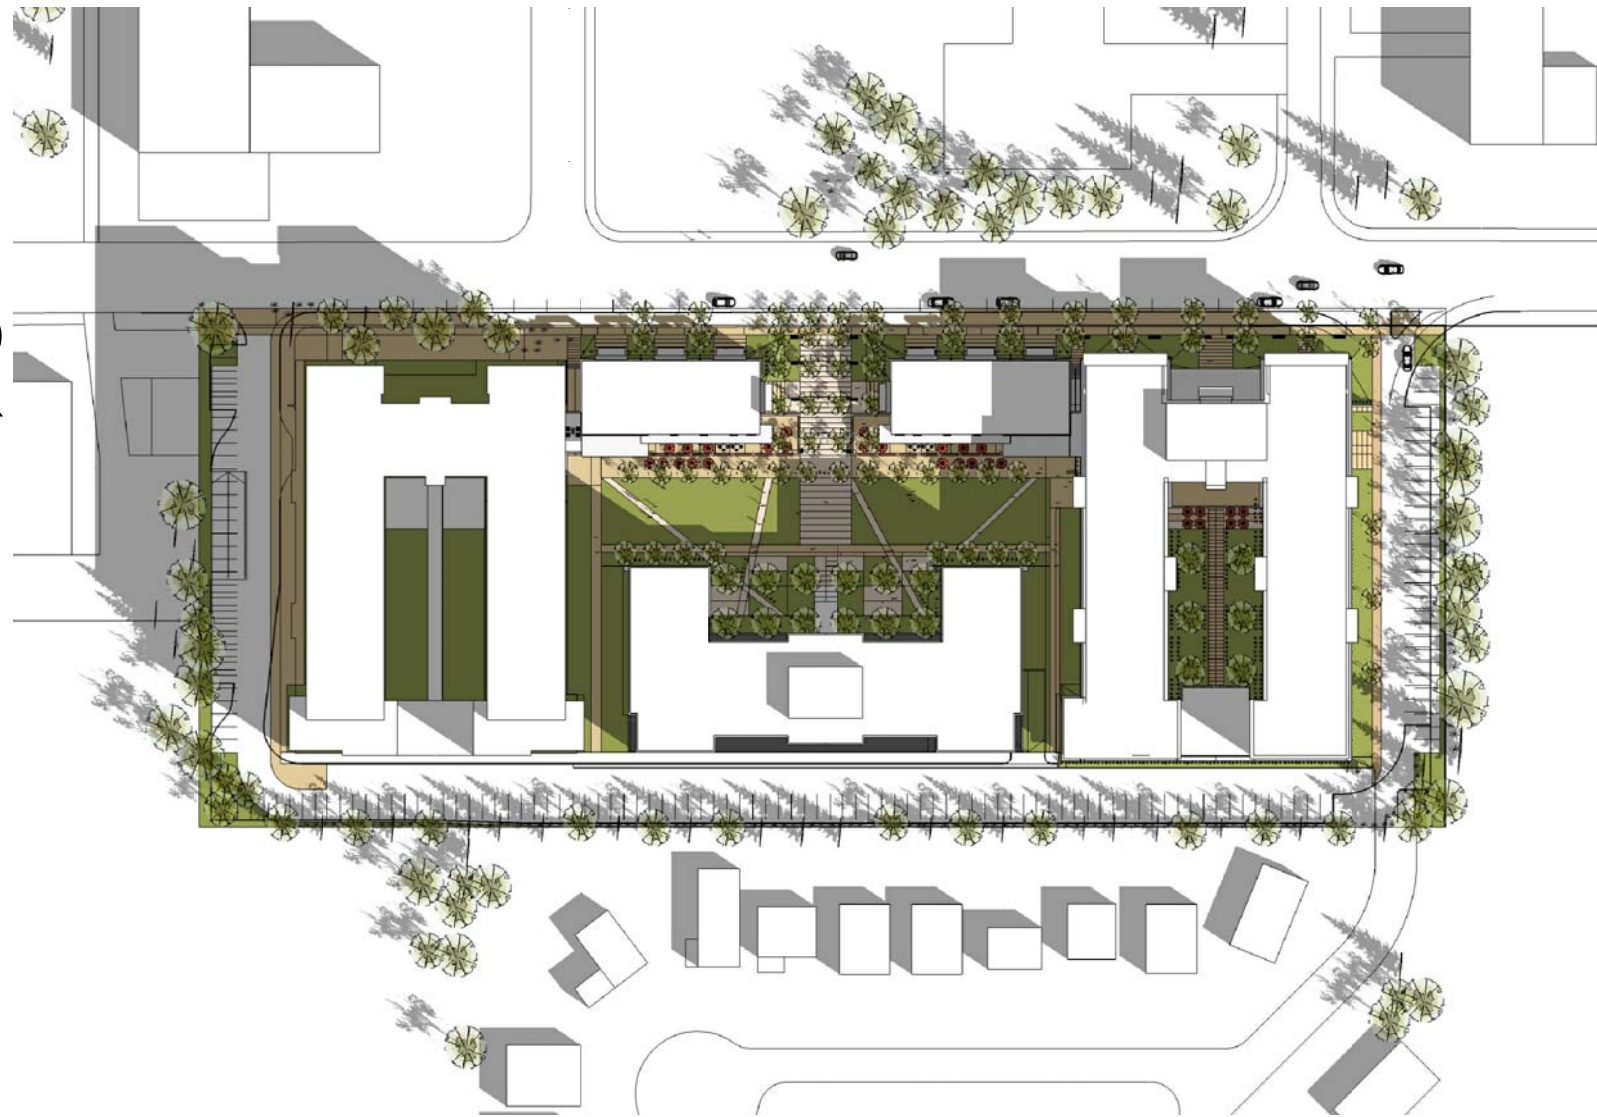

MAR  
12pm



MAR  
4pm



JUN  
9am



JUN  
12pm



JUN  
4pm



**OWNER**  
RedFoxCo INC.  
124 RUE MCGILL, 2ND FLOOR  
MONTREAL, QC H2Y 2E5  
GAVIN MACDONALD  
(416) 648-2359

**SURVEYOR**  
ANNIS O'SULLIVAN, VOLLEBEKK LTD.  
14 CONOURSE GATE, SUITE 500  
OTTAWA, ONTARIO  
E.H. HERWEYER  
TEL (613) 727-0850

**GEOTECHNICAL**  
PATERSON GROUP INC.  
154 COLONNADE ROAD SOUTH  
OTTAWA, ONTARIO K2E 7J5  
CARLOS P. DA SILVA, P.ENG  
TEL (613) 226-7381

**TRANSPORTATION ENGINEER**  
PARSONS  
1223 MICHAEL STREET, SUITE 100  
PERTH, ONTARIO K1J 7T2  
RONALD JACK, P.ENG.  
TEL (613) 738-4160

**LANDSCAPE ARCHITECT**  
CSW LTD.  
SUITE 200, 1960 SCOTT STREET  
OTTAWA, ONTARIO K1Z 8L8  
MARTHA LUSH  
TEL (613) 729-4536 X 231

**SITE SERVICING ENGINEER**  
DAVID SCHAEFFER  
ENGINEERING LTD.  
120 IBER ROAD, UNIT 203  
STITTSVILLE, ONTARIO K2S 1E9  
ADAM D. FOBERT, P.ENG.  
TEL (613) 836-0856 X 231

no.	date	revision
01	DEC 23, 2014	ISSUED FOR SITE PLAN CONTROL

It is the responsibility of the appropriate contractor to check and verify all dimensions on site and report all errors and/or omissions to the architect.

All contractors must comply with all pertinent codes and by-laws.

Do not scale drawings.

This drawing may not be used for construction until signed.

Copyright reserved.

**BARRY J. HOBIN & ASSOCIATES ARCHITECTS INCORPORATED**  
63 PAMILLA ST.  
Ottawa, Ontario  
K1S 3K7

613-238-7200 Fax: 613-235-2005  
Email: mail@hobinarc.com

project  
**BROOKFIELD RESIDENCE**  
APARTMENT BUILDING  
770 BROOKFIELD ROAD, OTTAWA

drawing title  
**MASTEP PLAN**  
SUN & SHADOW STUDY

drawn	date	scale
RL	DEC, 2014	N/A

project  
1428  
drawing no.

**A2.03**

PLOT DATE: