
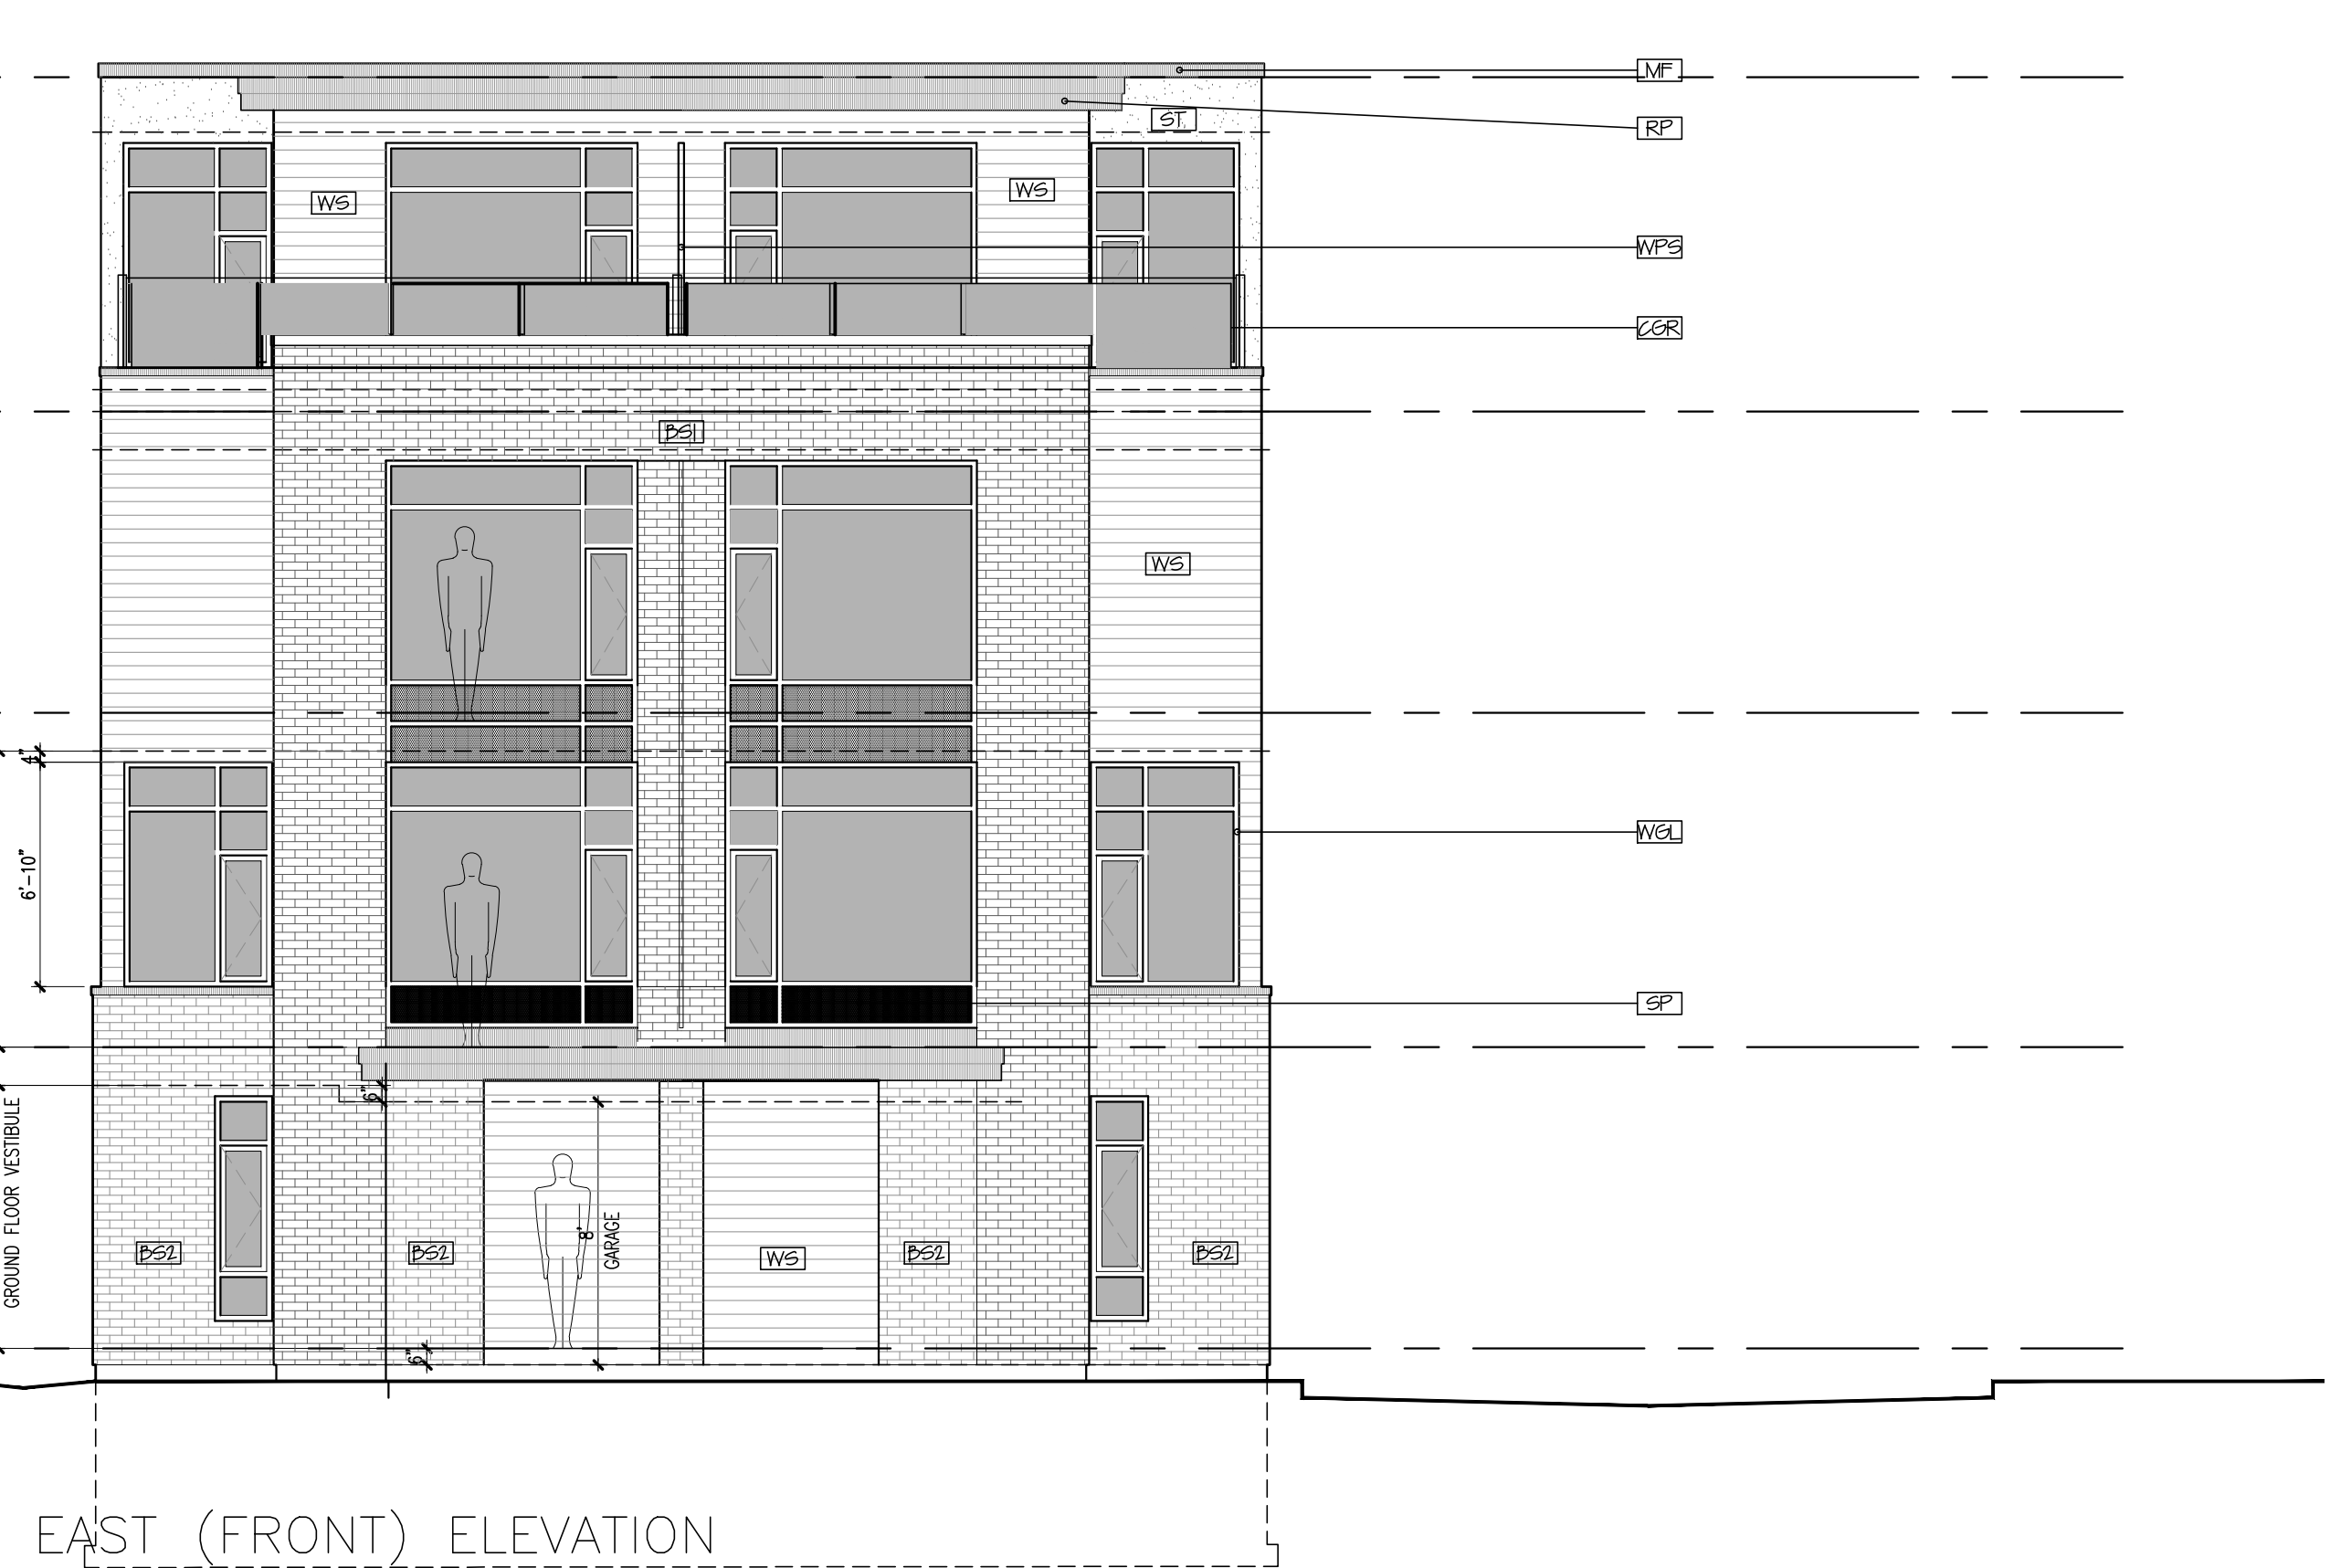
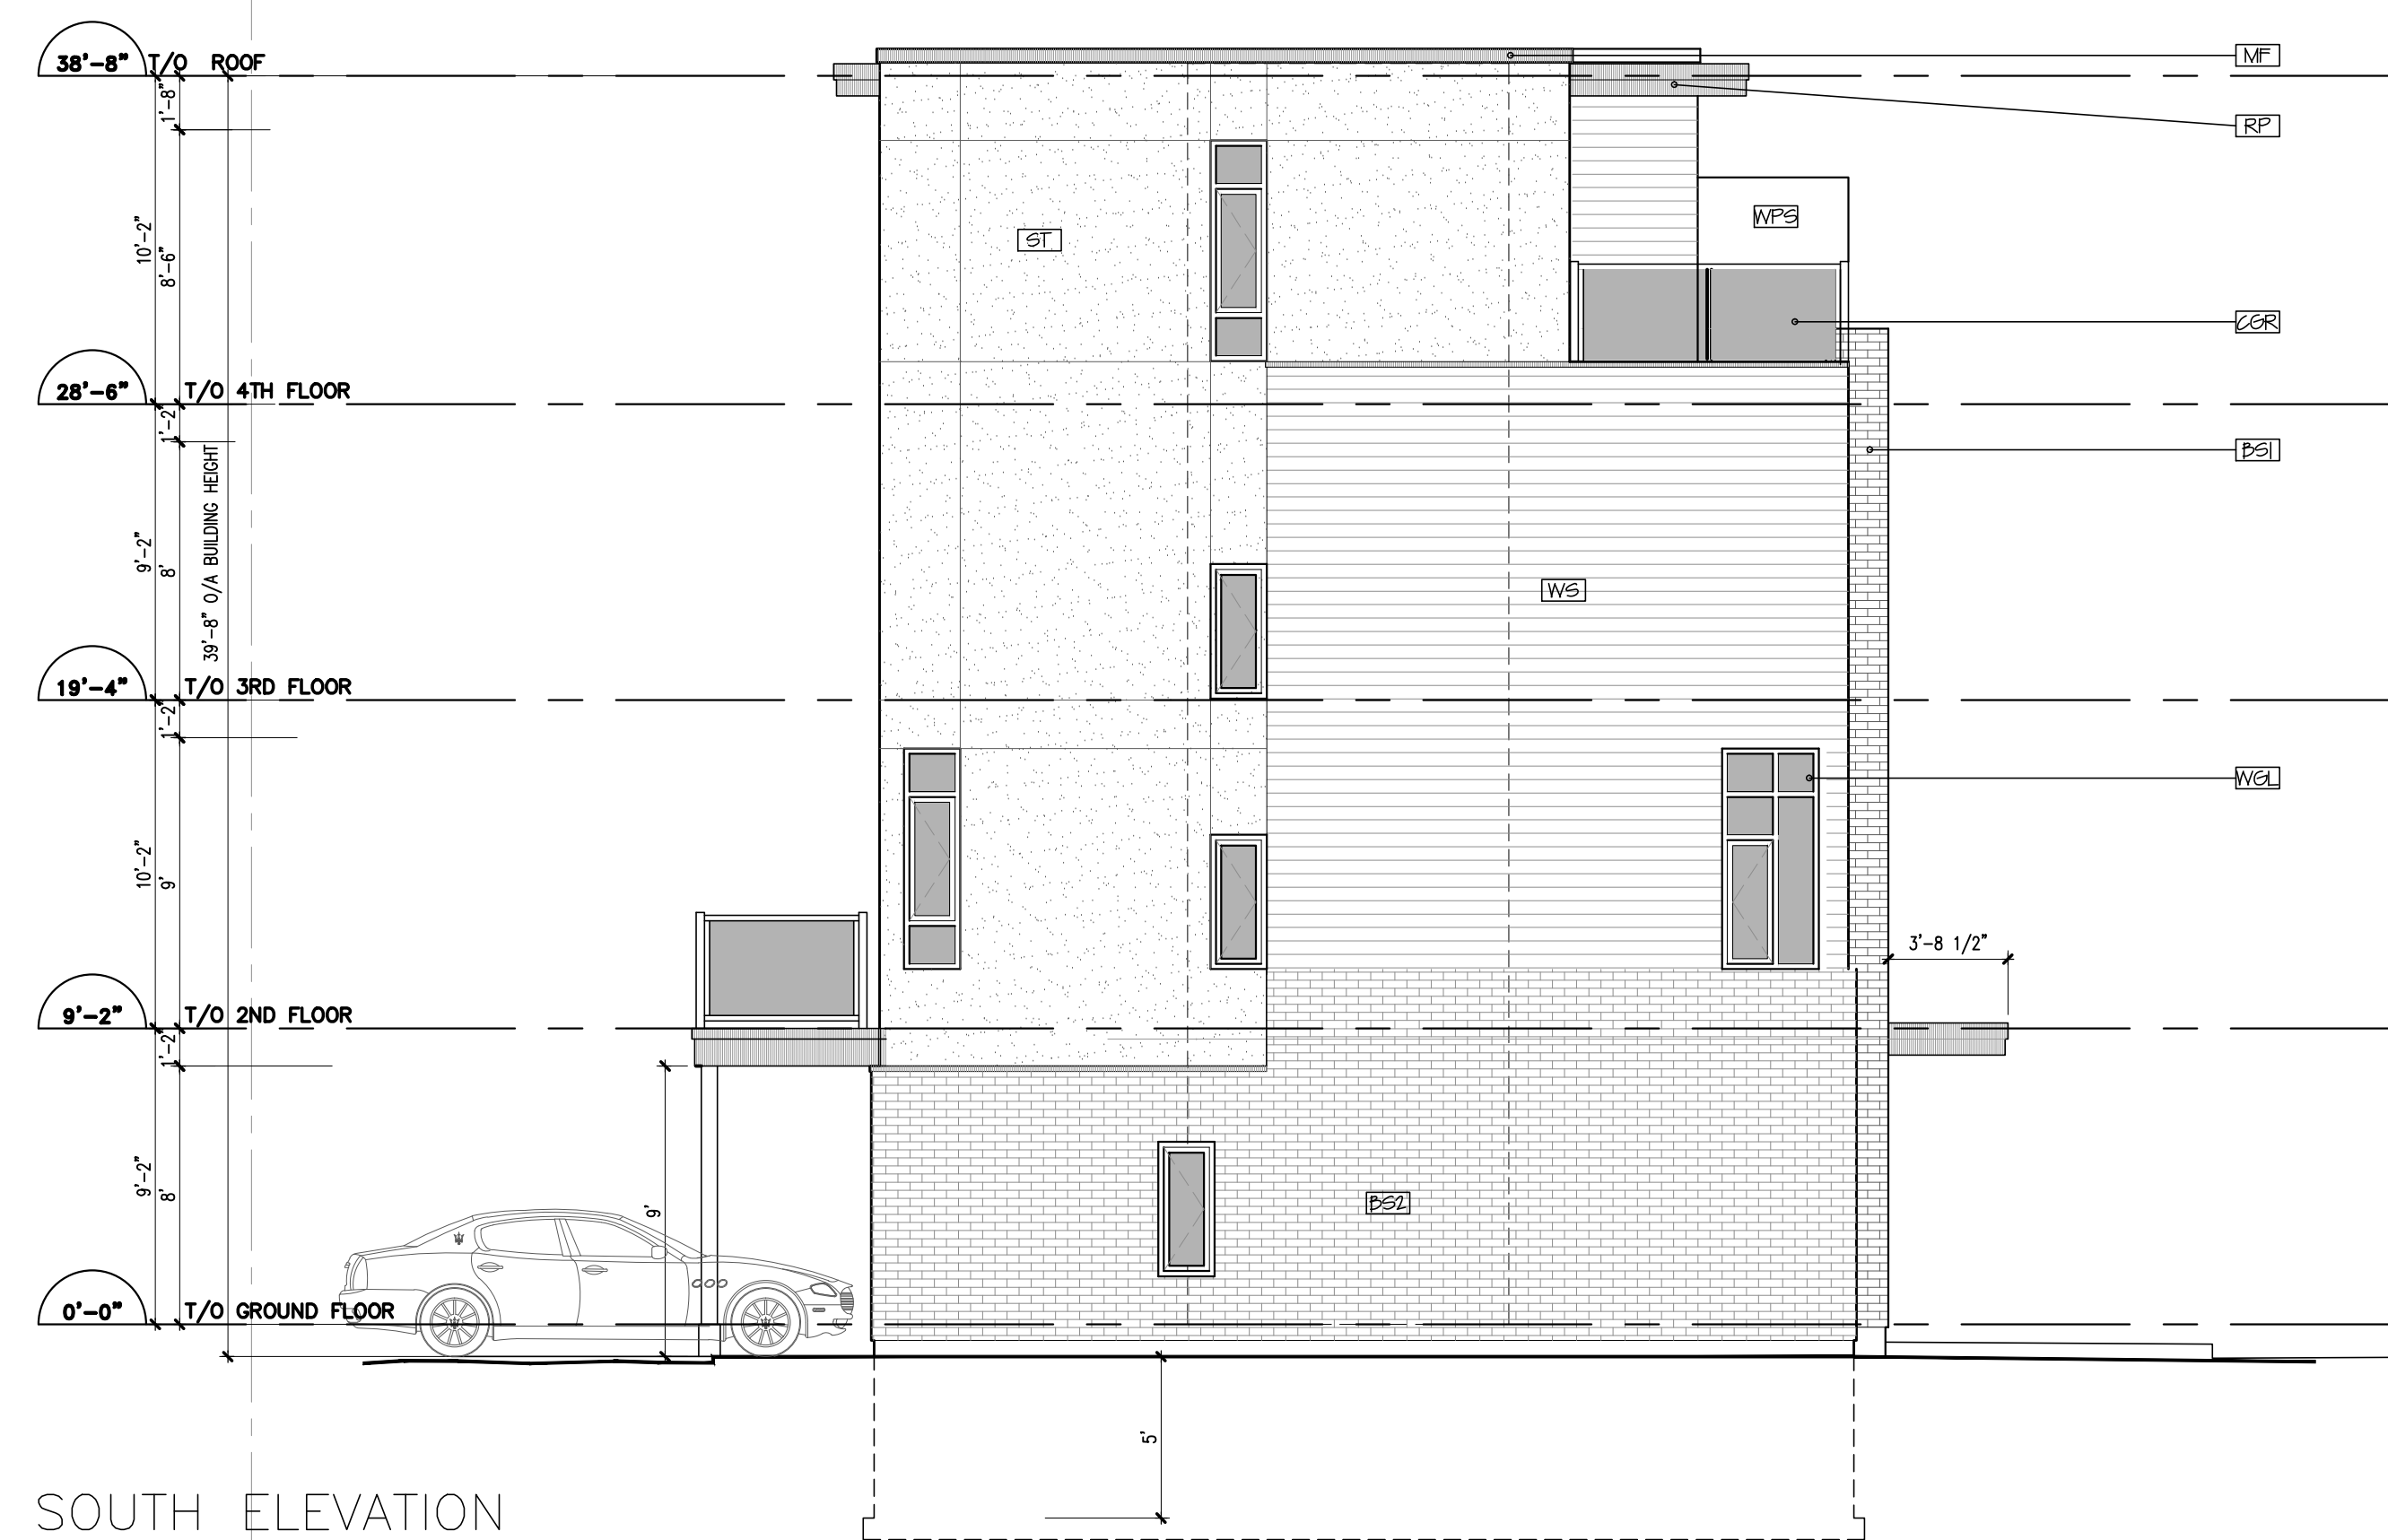


KEY PLAN
N.T.S.

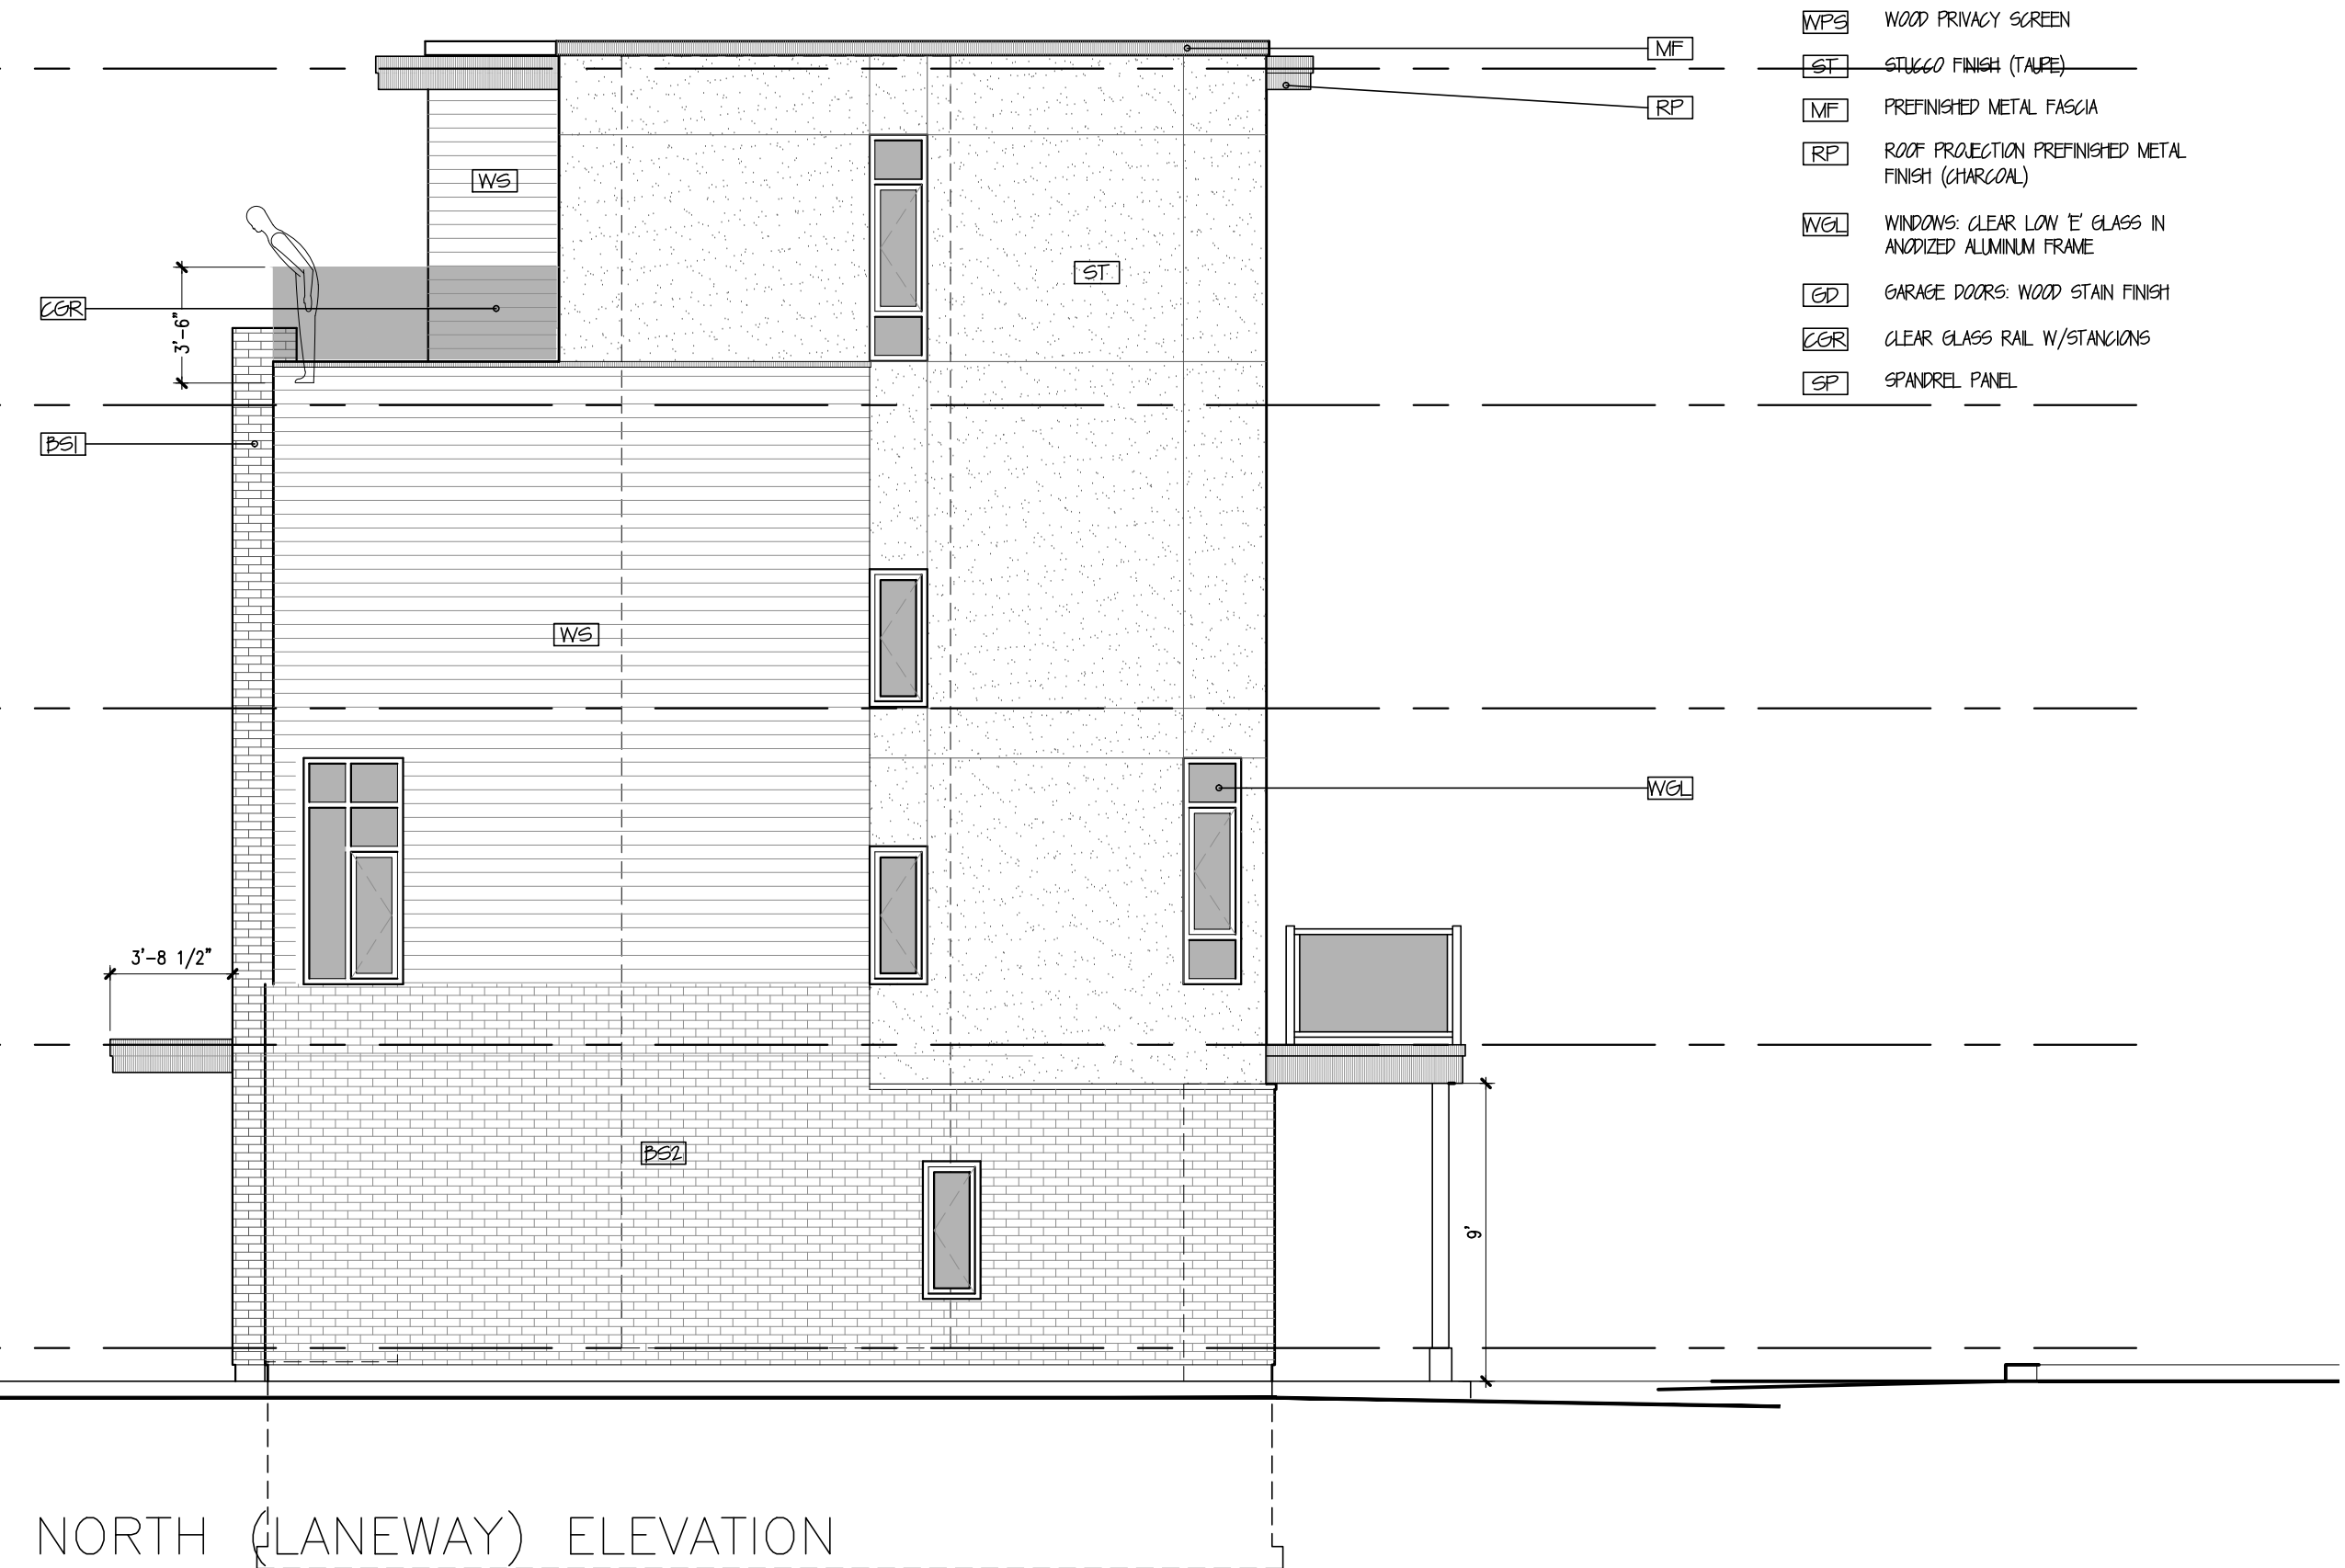

- LEGEND
- P21 BRICK SIDING (BUFF)
 - P22 BRICK SIDING (BLACK)
 - WS WOOD HORIZONTAL TAG SIDING (BLACK)
 - KPS WOOD PRIVACY SCREEN
 - ST STUCCO FINISH (TAPE)
 - MF PREFINISHED METAL FASCIA
 - RP ROOF PROJECTION PREFINISHED METAL FINISH (CHARCOAL)
 - WGL WINDOWS CLEAR LOW E GLASS IN ANODIZED ALUMINUM FRAME
 - GD GARAGE DOORS WOOD STAIN FINISH
 - ZGR CLEAR GLASS RAIL W/STAKINGS
 - SP SPANDREL PANEL

NO.	DESCRIPTION	DATE
1	ISSUED FOR SITE PLAN CONTROL	31 AUG. 15

REVISIONS

CONTRACTOR SHALL CHECK AND VERIFY ALL DIMENSIONS AND REPORT ANY OMISSIONS OR DISCREPANCIES TO THE ARCHITECT BEFORE PROCEEDING WITH THE WORK.

DO NOT SCALE DRAWINGS

THIS DRAWING SHALL NOT BE USED FOR CONSTRUCTION PURPOSES UNTIL SIGNED BY THE ARCHITECT	DATE
DRAWN	DATE
CHECKED	JULY, '15
ISSUED	DK


CONSULTANT

A R C
associates inc.
50 CAMELOT DRIVE SUITE 200 K2G 5B8 OTTAWA, ONTARIO
TEL (613) 274-3330 FAX (613) 274-3710

PROJECT
TOWNHOUSE DEVELOPMENT
1110 FISHER AVENUE
OTTAWA, ONTARIO




DRAWING
EXTERIOR
ELEVATIONS

SCALE 3/16"	SHEET A-201
PROJ. NO. 1406	REV.

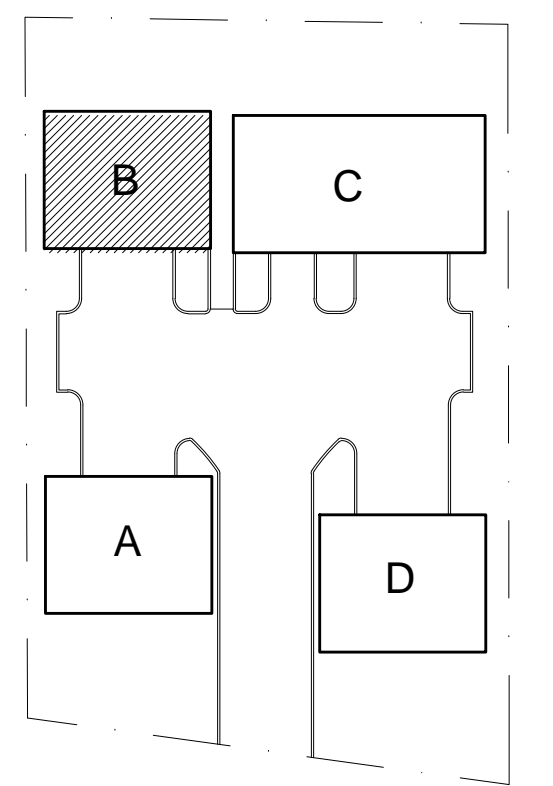

MASTER PLAN
N.T.S.

- LEGEND**
- [P21] BRICK SIDING (BUFF)
 - [P22] BRICK SIDING (BLACK)
 - [WS] WOOD HORIZONTAL T&G SIDING (BLACK)
 - [WPS] WOOD PRIVACY SCREEN
 - [ST] STUCCO FINISH (TAPE)
 - [MF] PREFINISHED METAL FASCIA
 - [RP] ROOF PROJECTION PREFINISHED METAL FINISH (CHARCOAL)
 - [WGL] WINDOWS CLEAR LOW E GLASS IN ANODIZED ALUMINUM FRAME
 - [GD] GARAGE DOORS WOOD STAIN FINISH
 - [ZGR] CLEAR GLASS RAIL W/STANCHIONS
 - [SP] SPANDREL PANEL

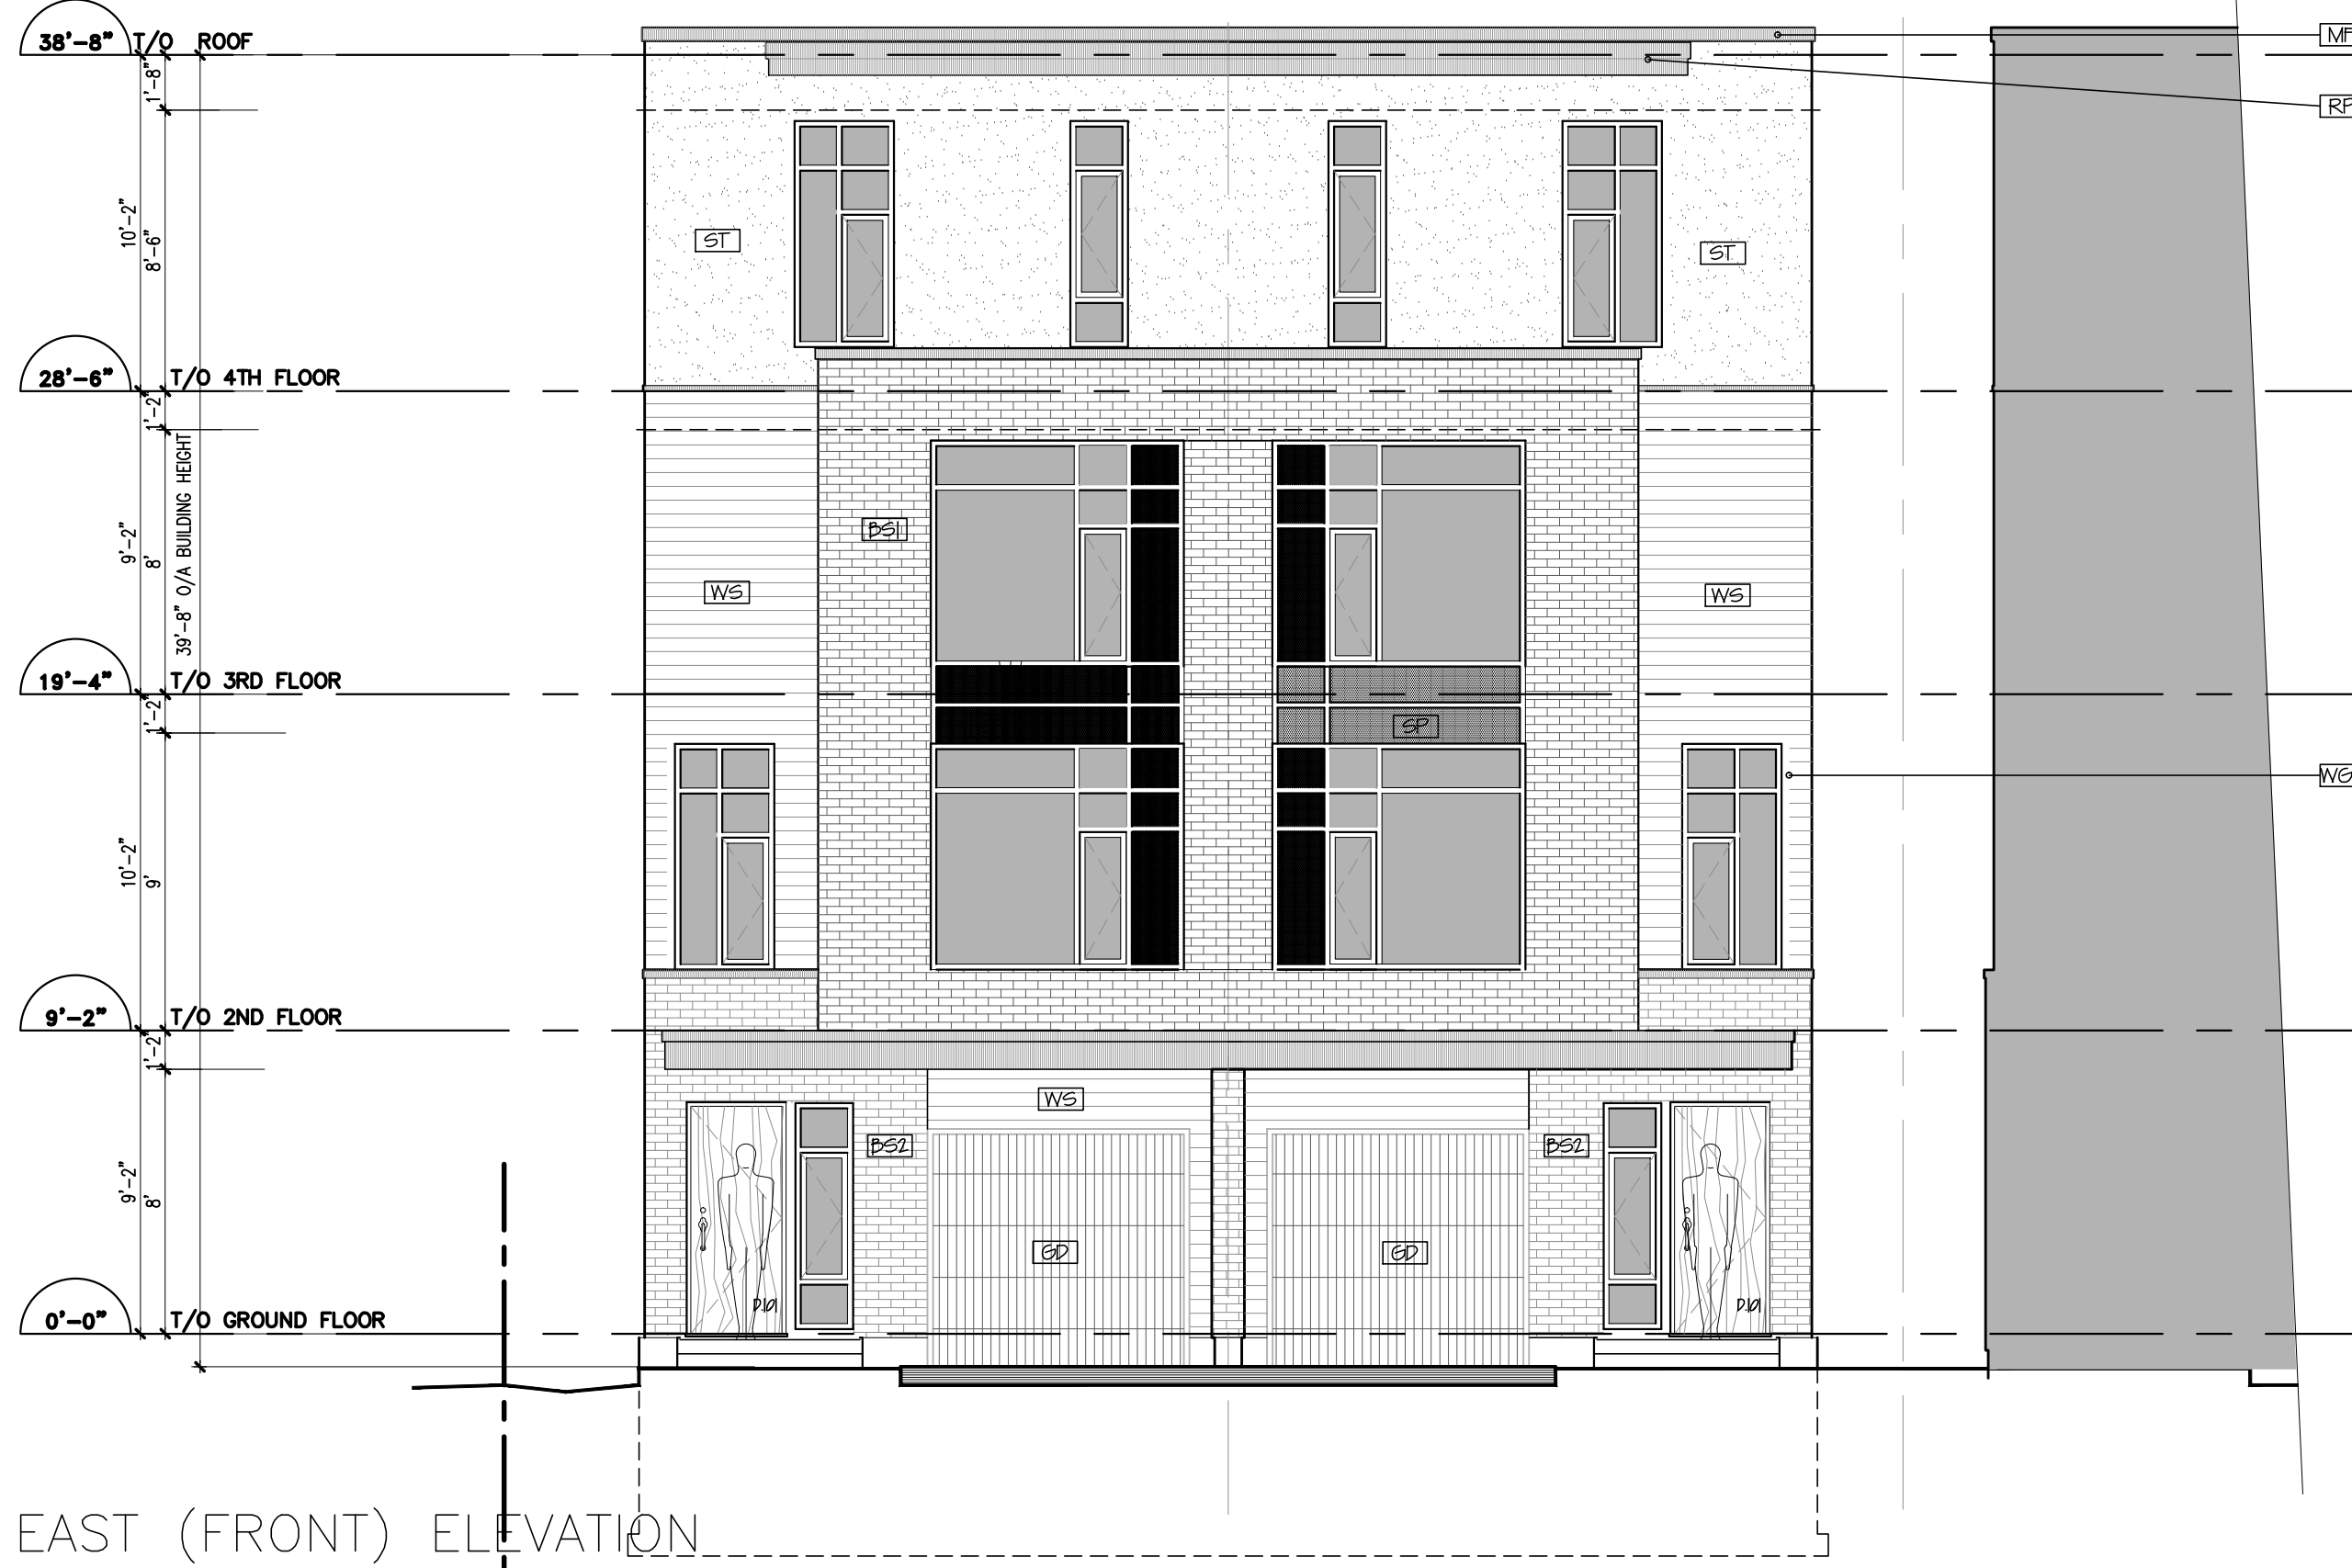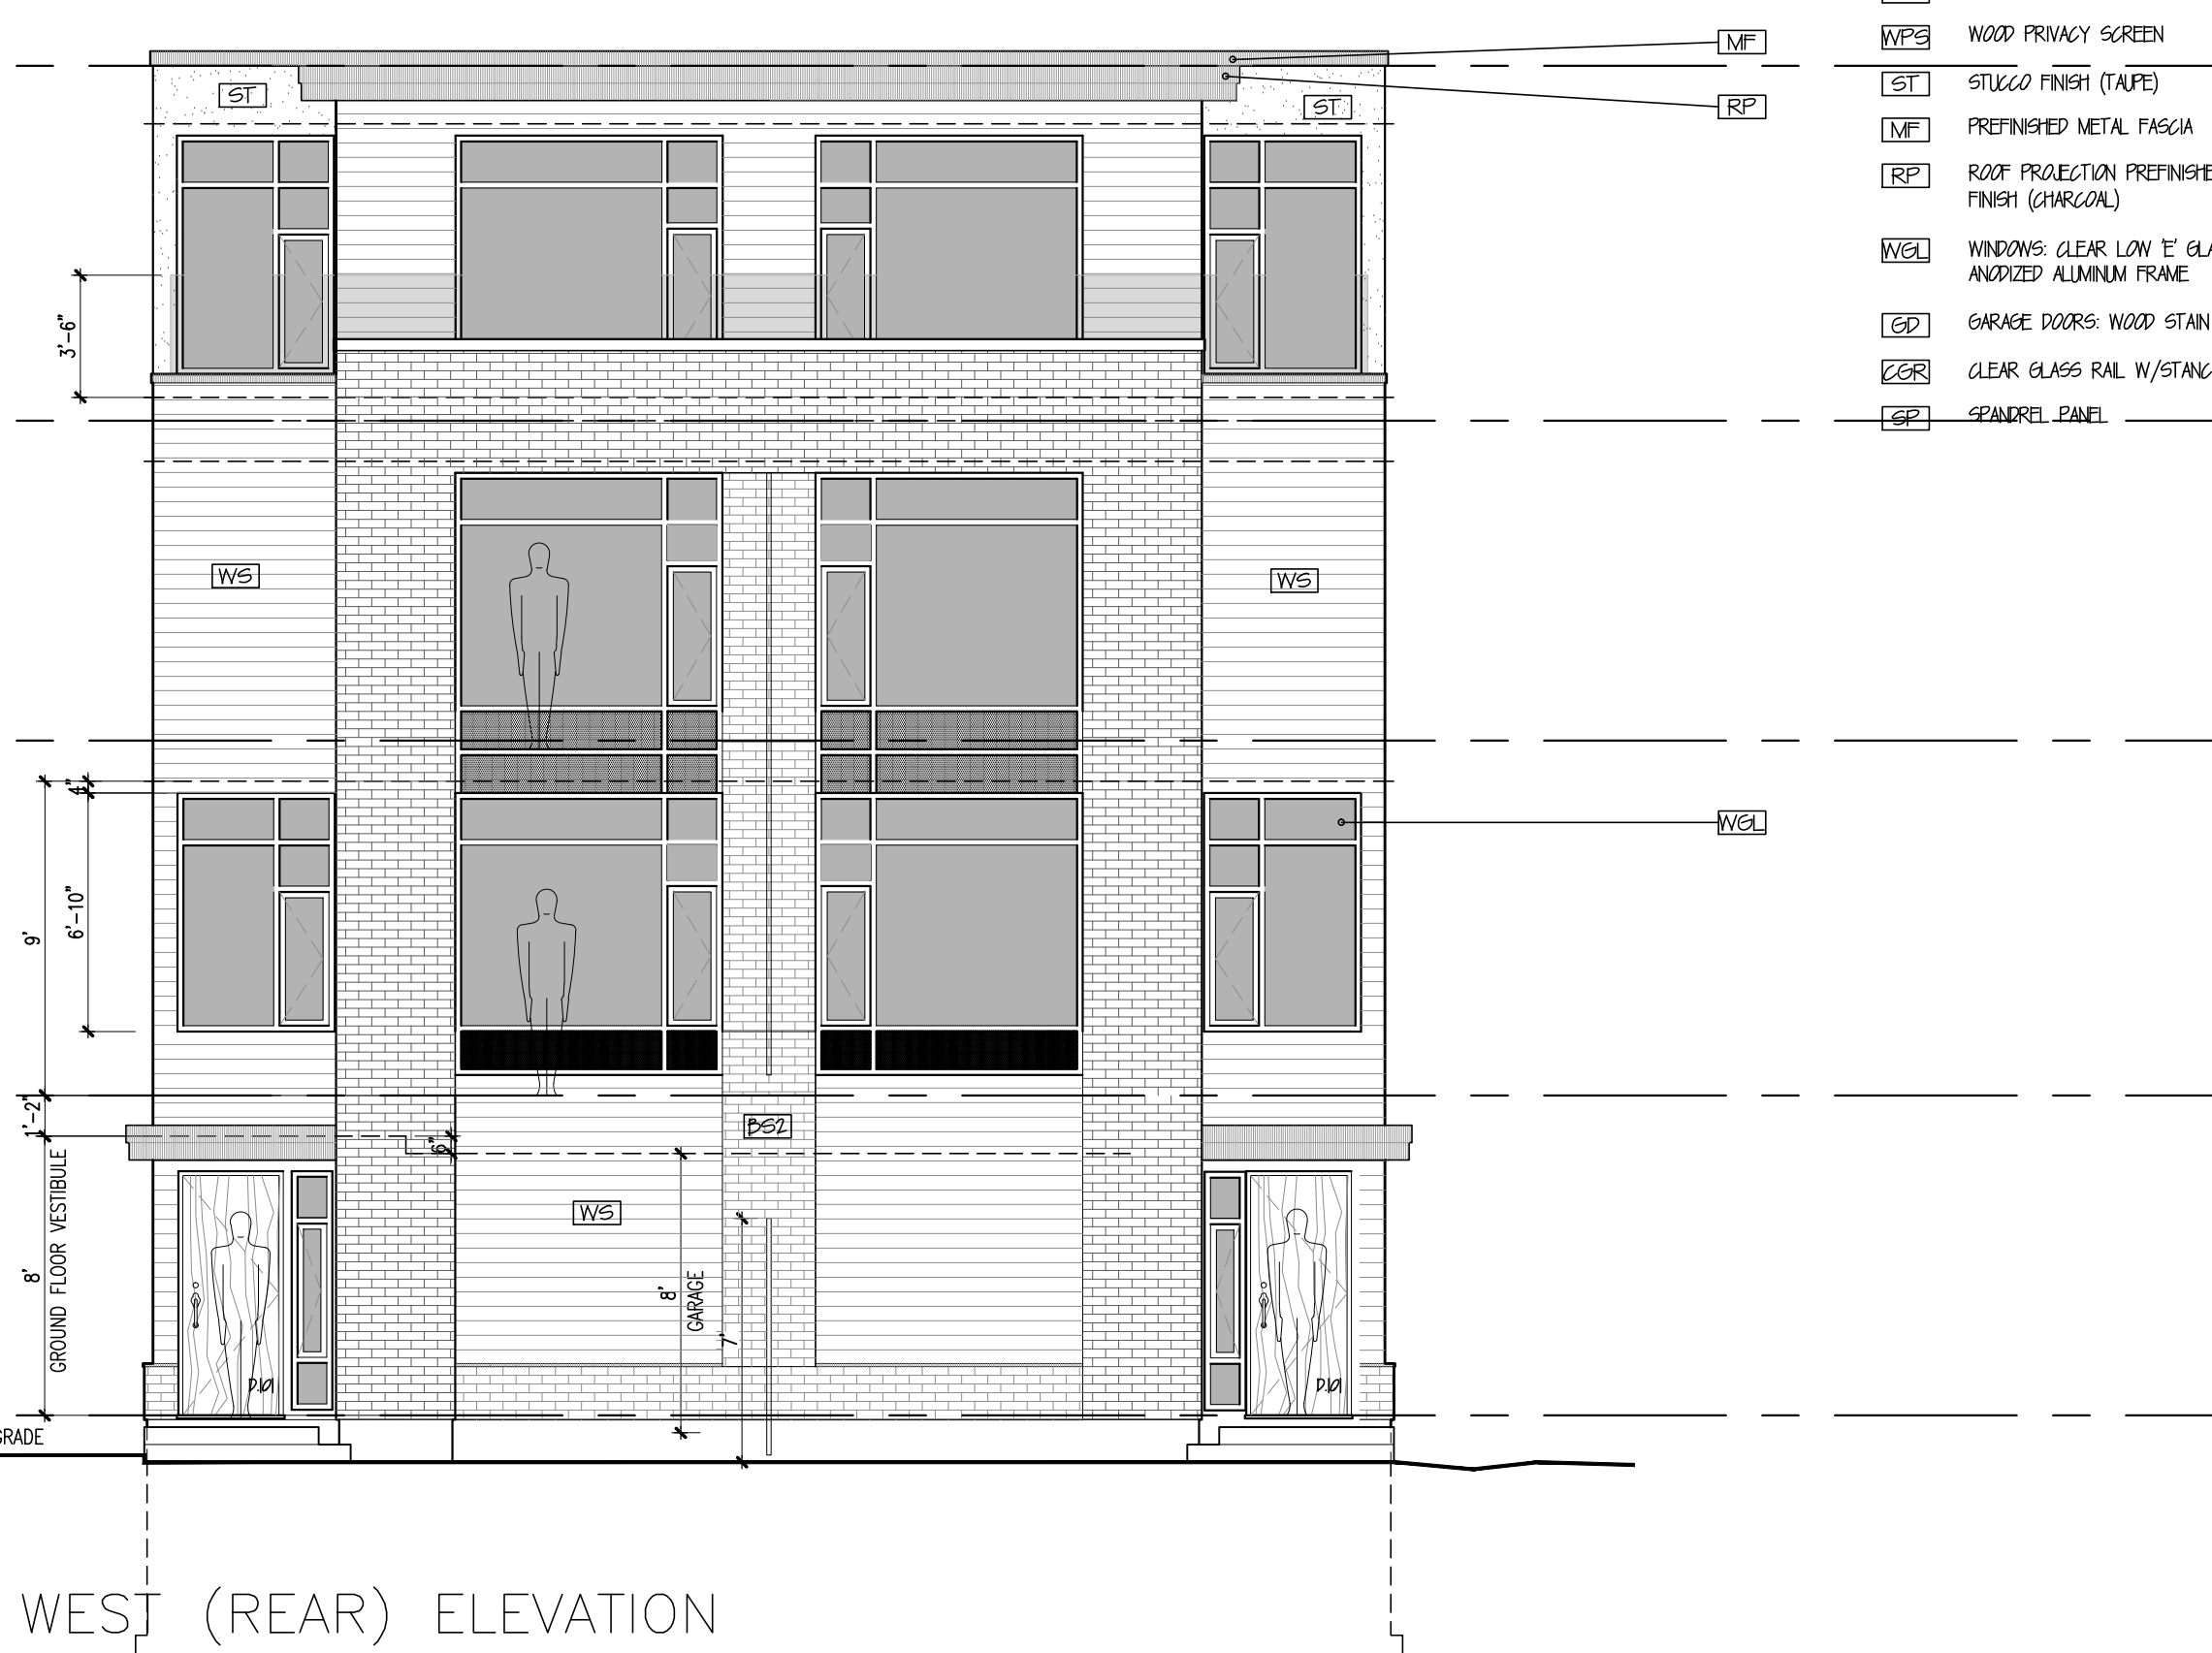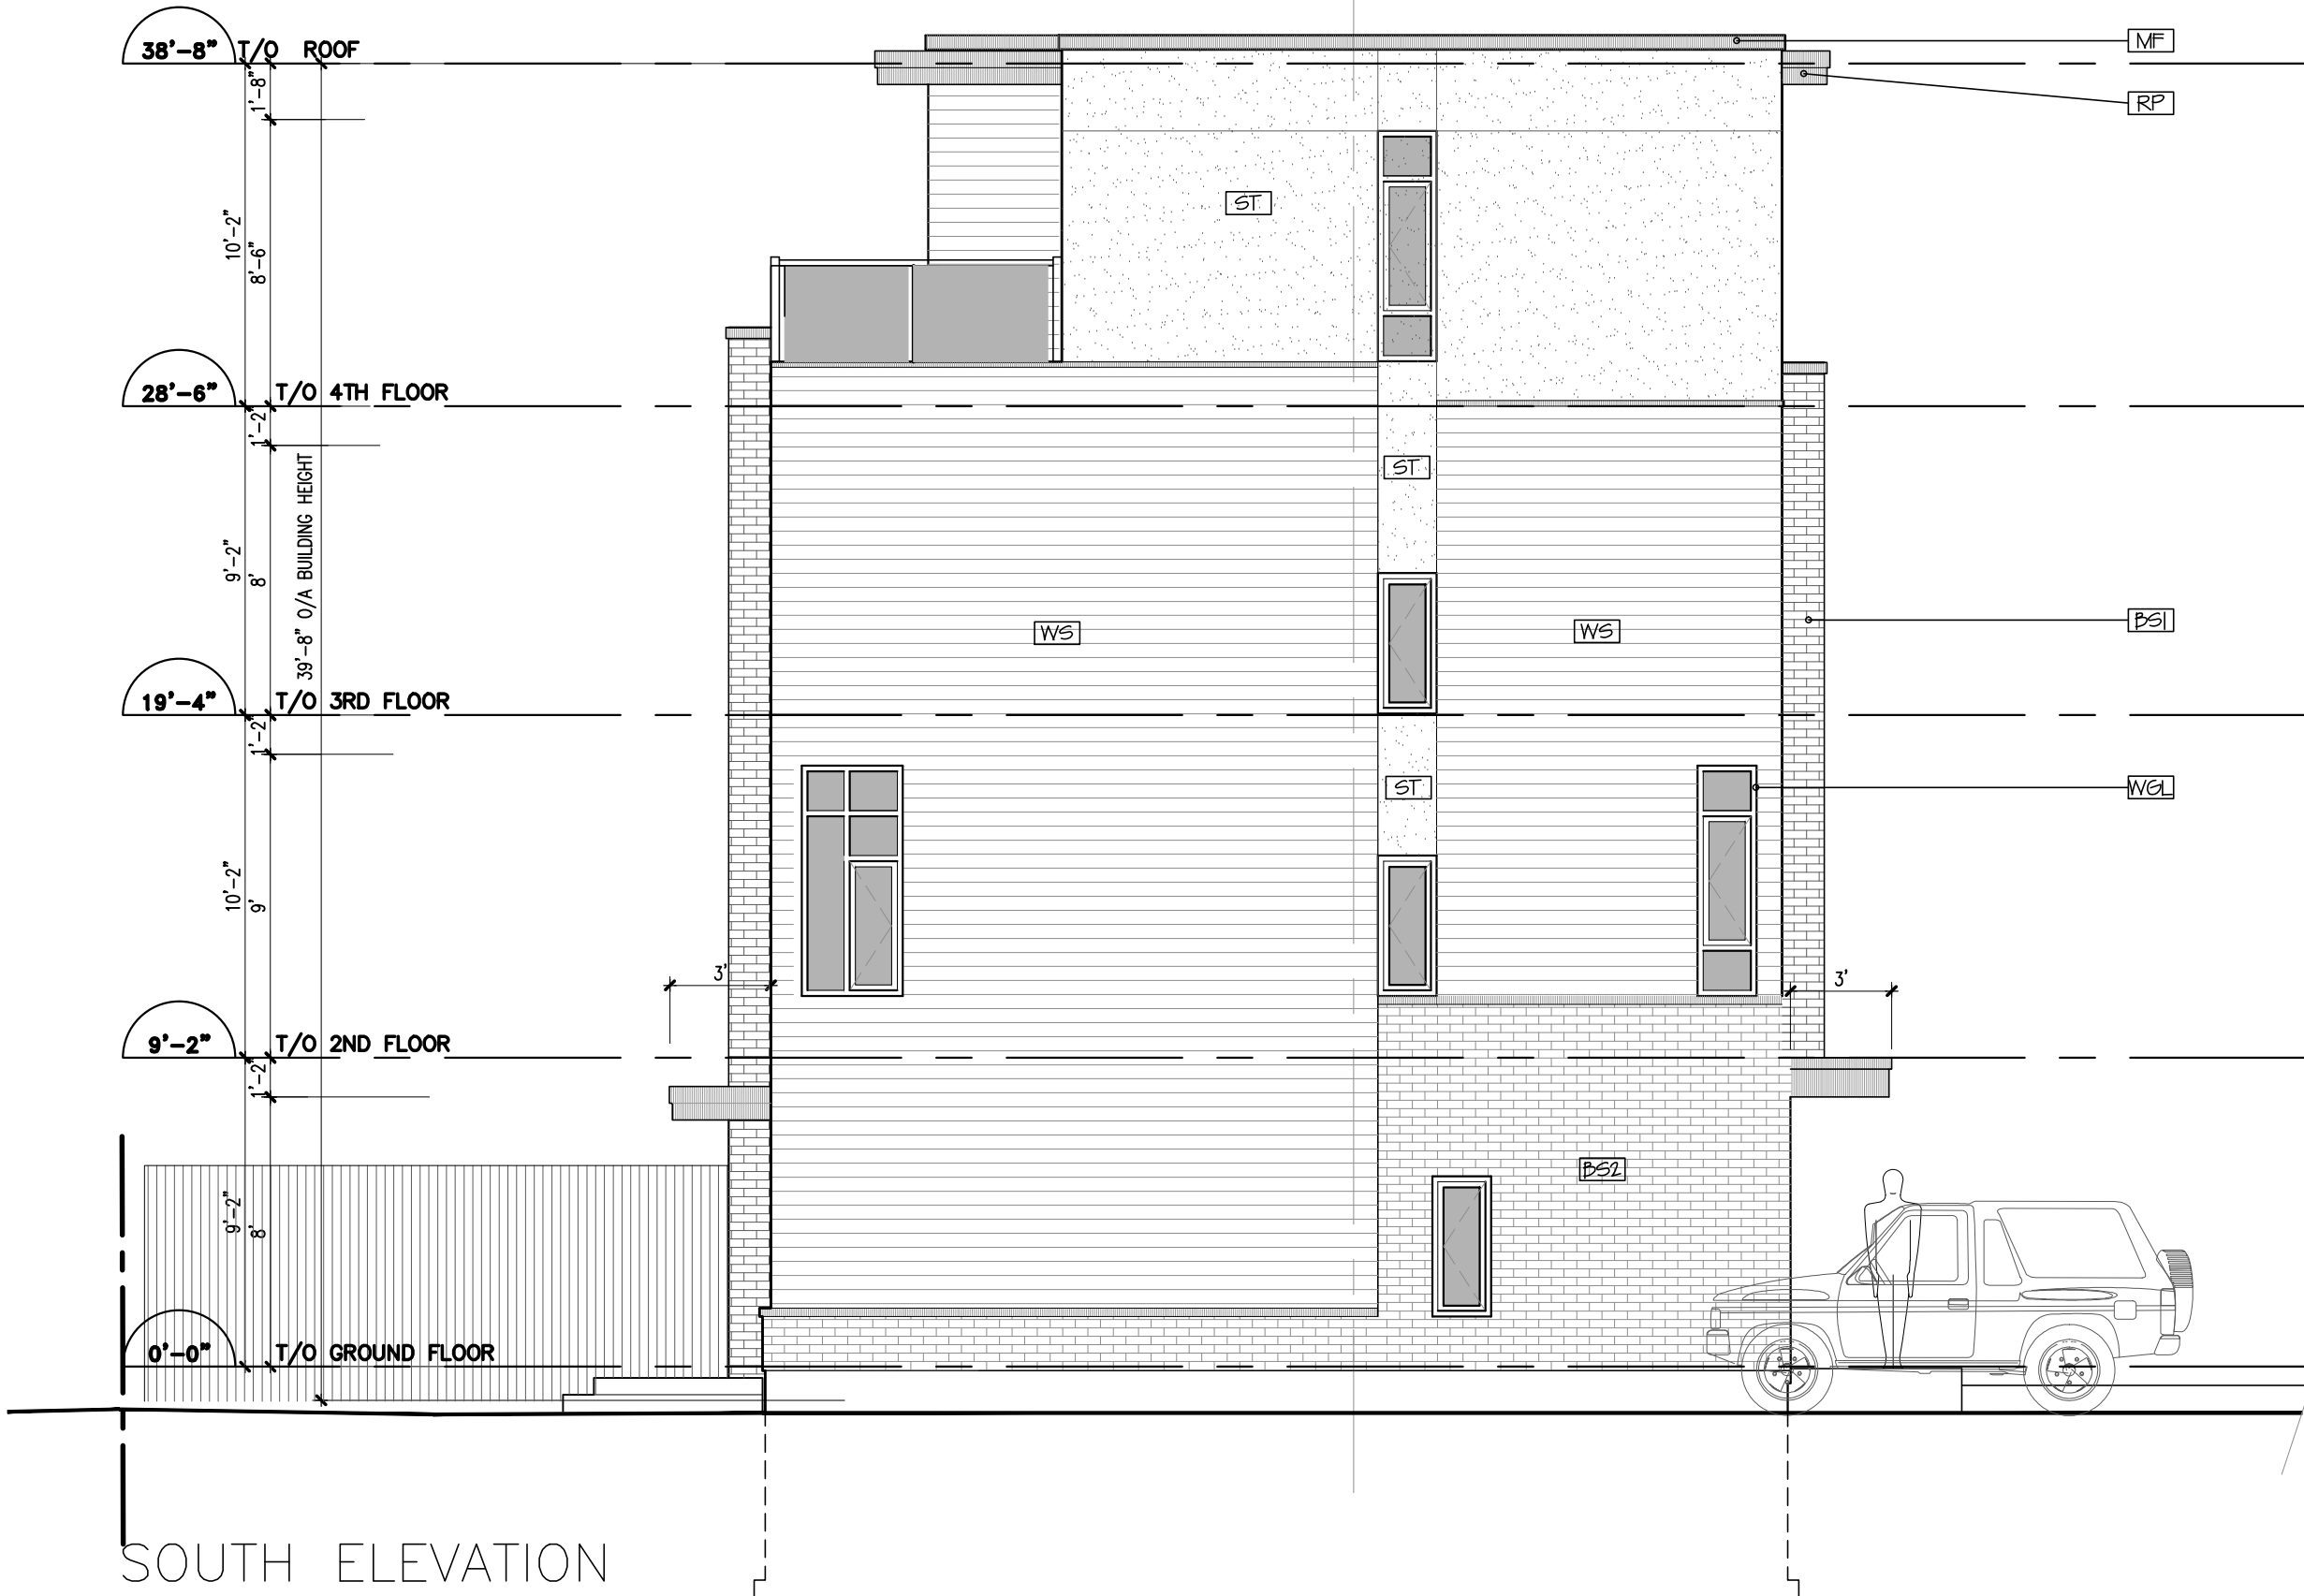

△		
△		
△		
△		
△	ISSUED FOR SITE PLAN CONTROL	31 AUG. 15
NO.	DESCRIPTION	

REVISIONS

CONTRACTOR SHALL CHECK AND VERIFY ALL DIMENSIONS AND REPORT ANY OMISSIONS OR DISCREPANCIES TO THE ARCHITECT BEFORE PROCEEDING WITH THE WORK.
DO NOT SCALE DRAWINGS

THIS DRAWING SHALL NOT BE USED FOR CONSTRUCTION PURPOSES UNTIL SIGNED BY THE ARCHITECT	DATE
DRAWN	DATE
CHECKED	JULY, '15
ISSUED	DK


CONSULTANT

A R C associates inc.
50 CAVELLOT DRIVE, SUITE 200, K2G 5S8, OTTAWA, ONTARIO
TEL (613) 274-3330 FAX (613) 274-3710




PROJECT
TOWNHOUSE DEVELOPMENT
1110 FISHER AVENUE
OTTAWA, ONTARIO

DRAWING
EXTERIOR
ELEVATIONS

SCALE	3/16"	SHEET	A-202
PROJ. NO.	1406	REV.	

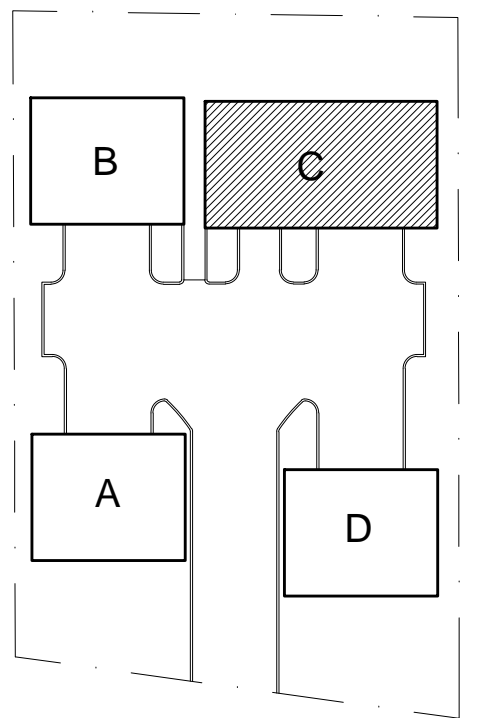

MASTER PLAN
N.T.S.

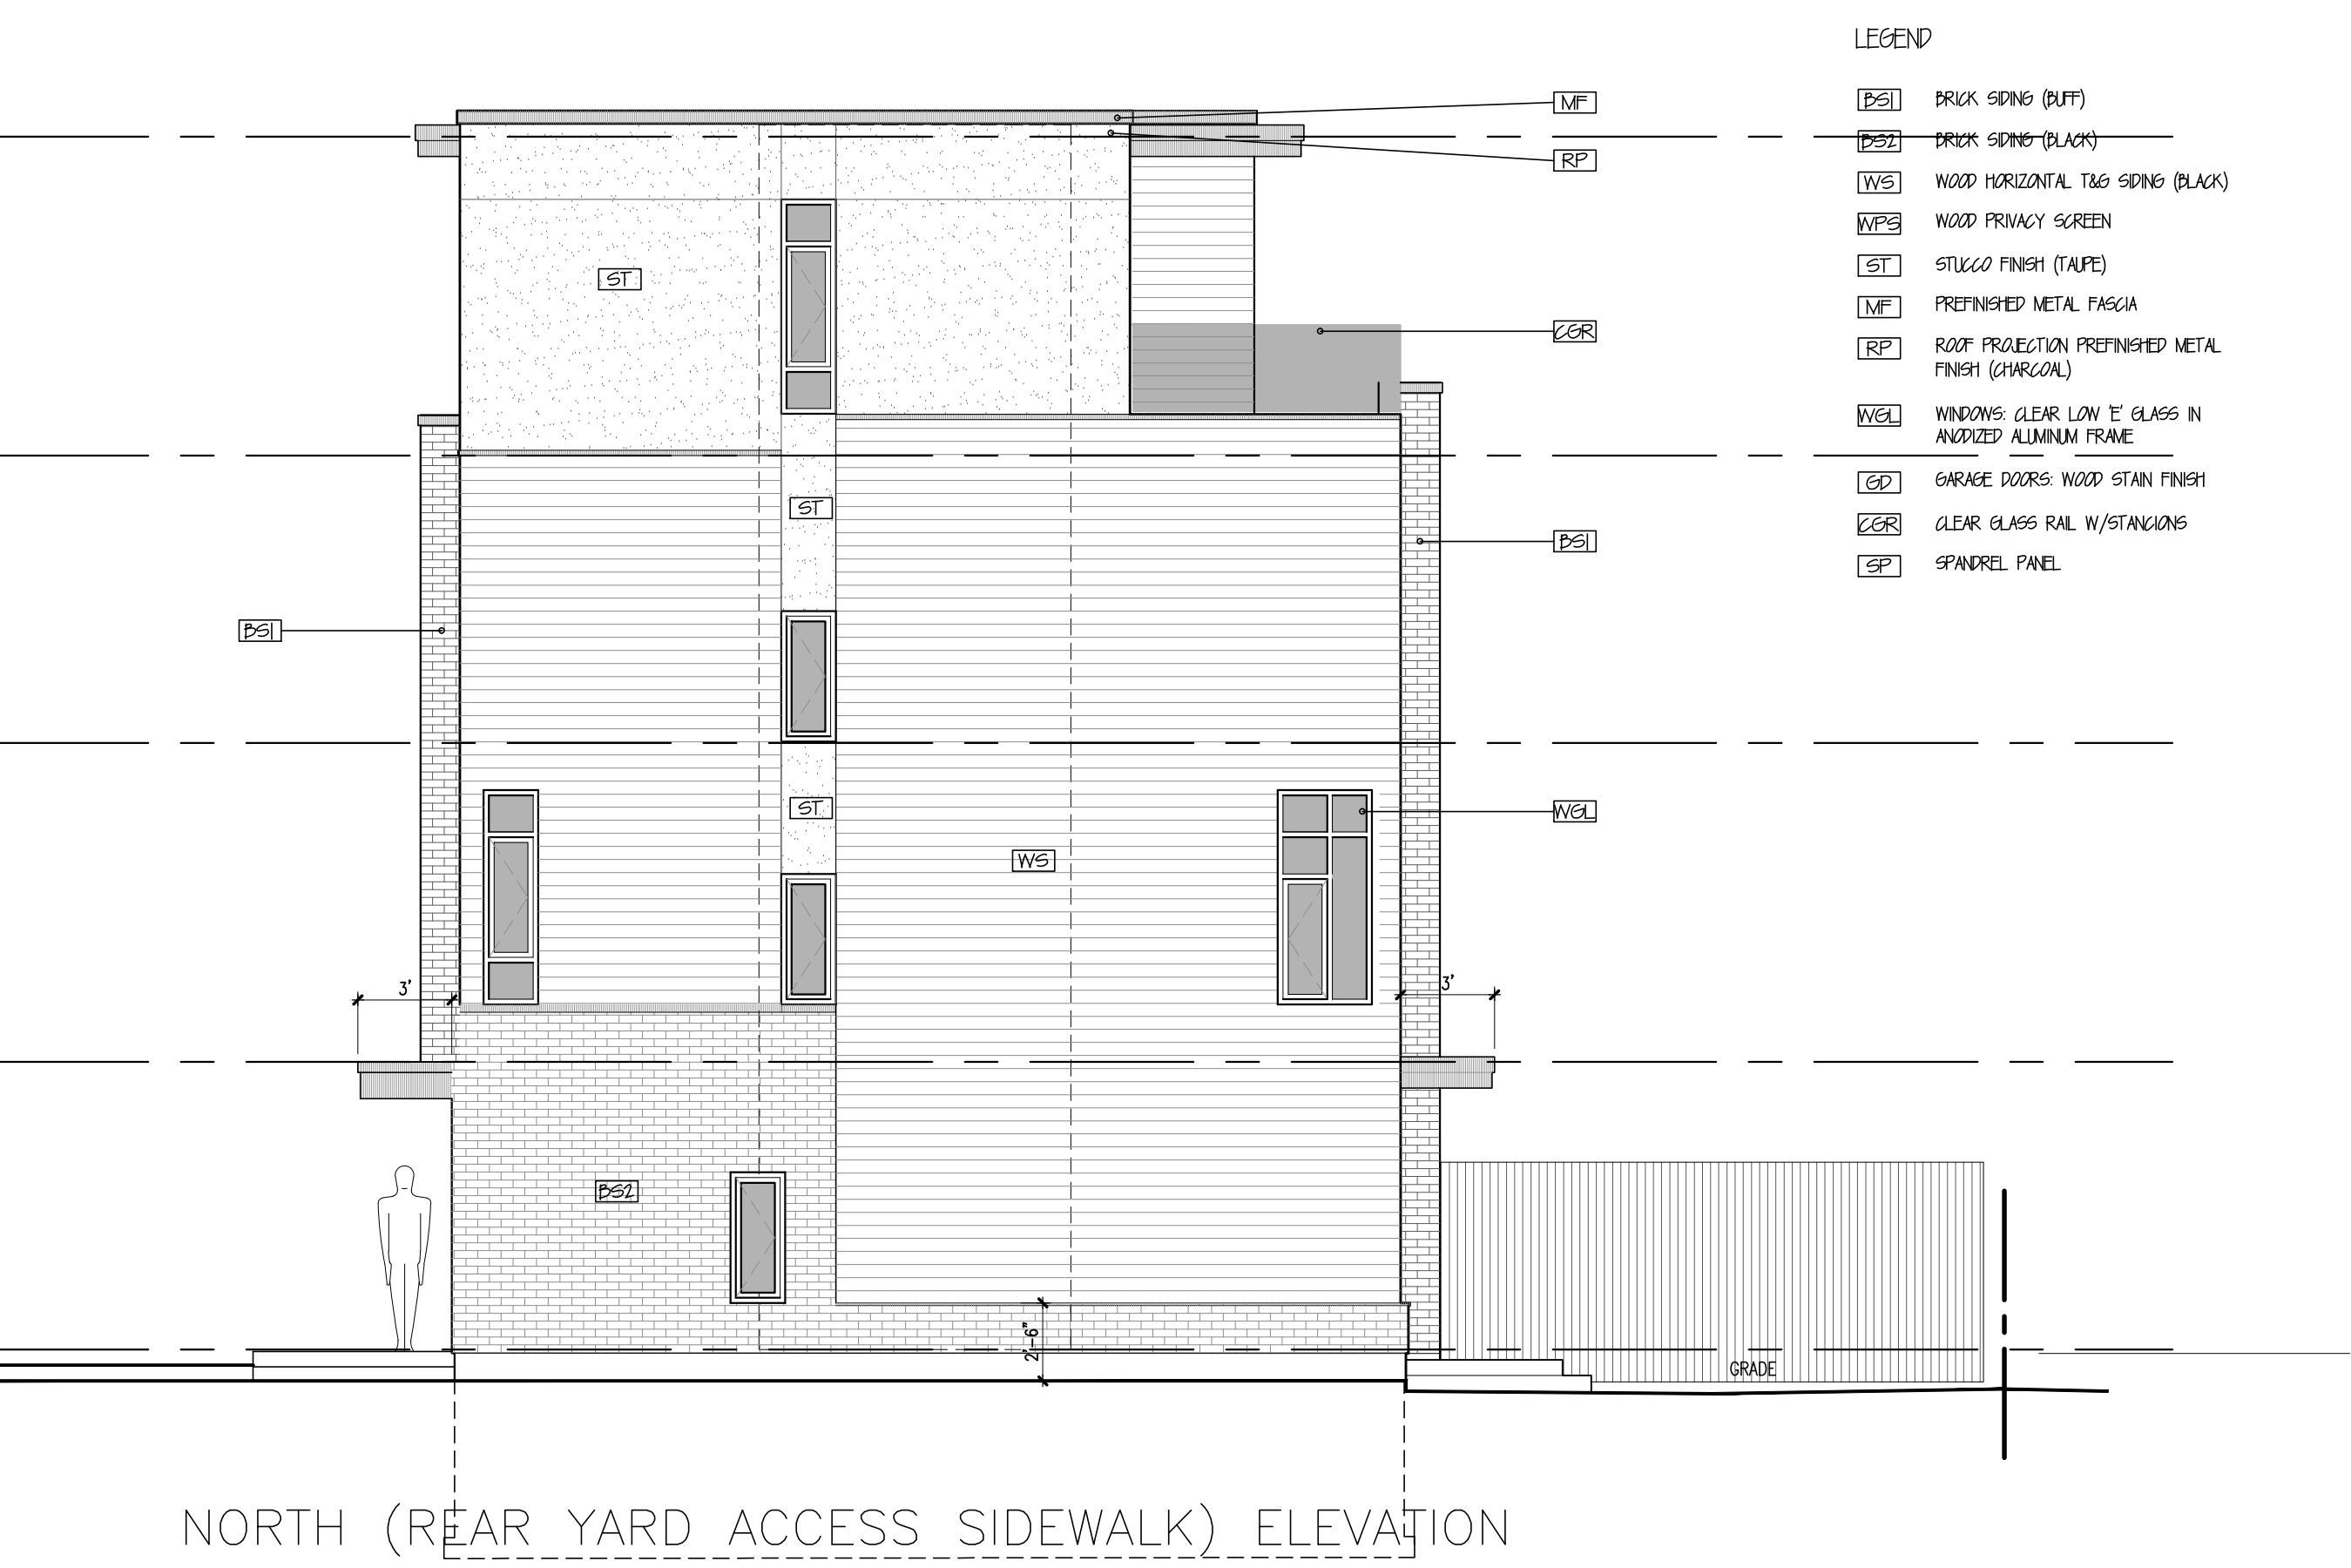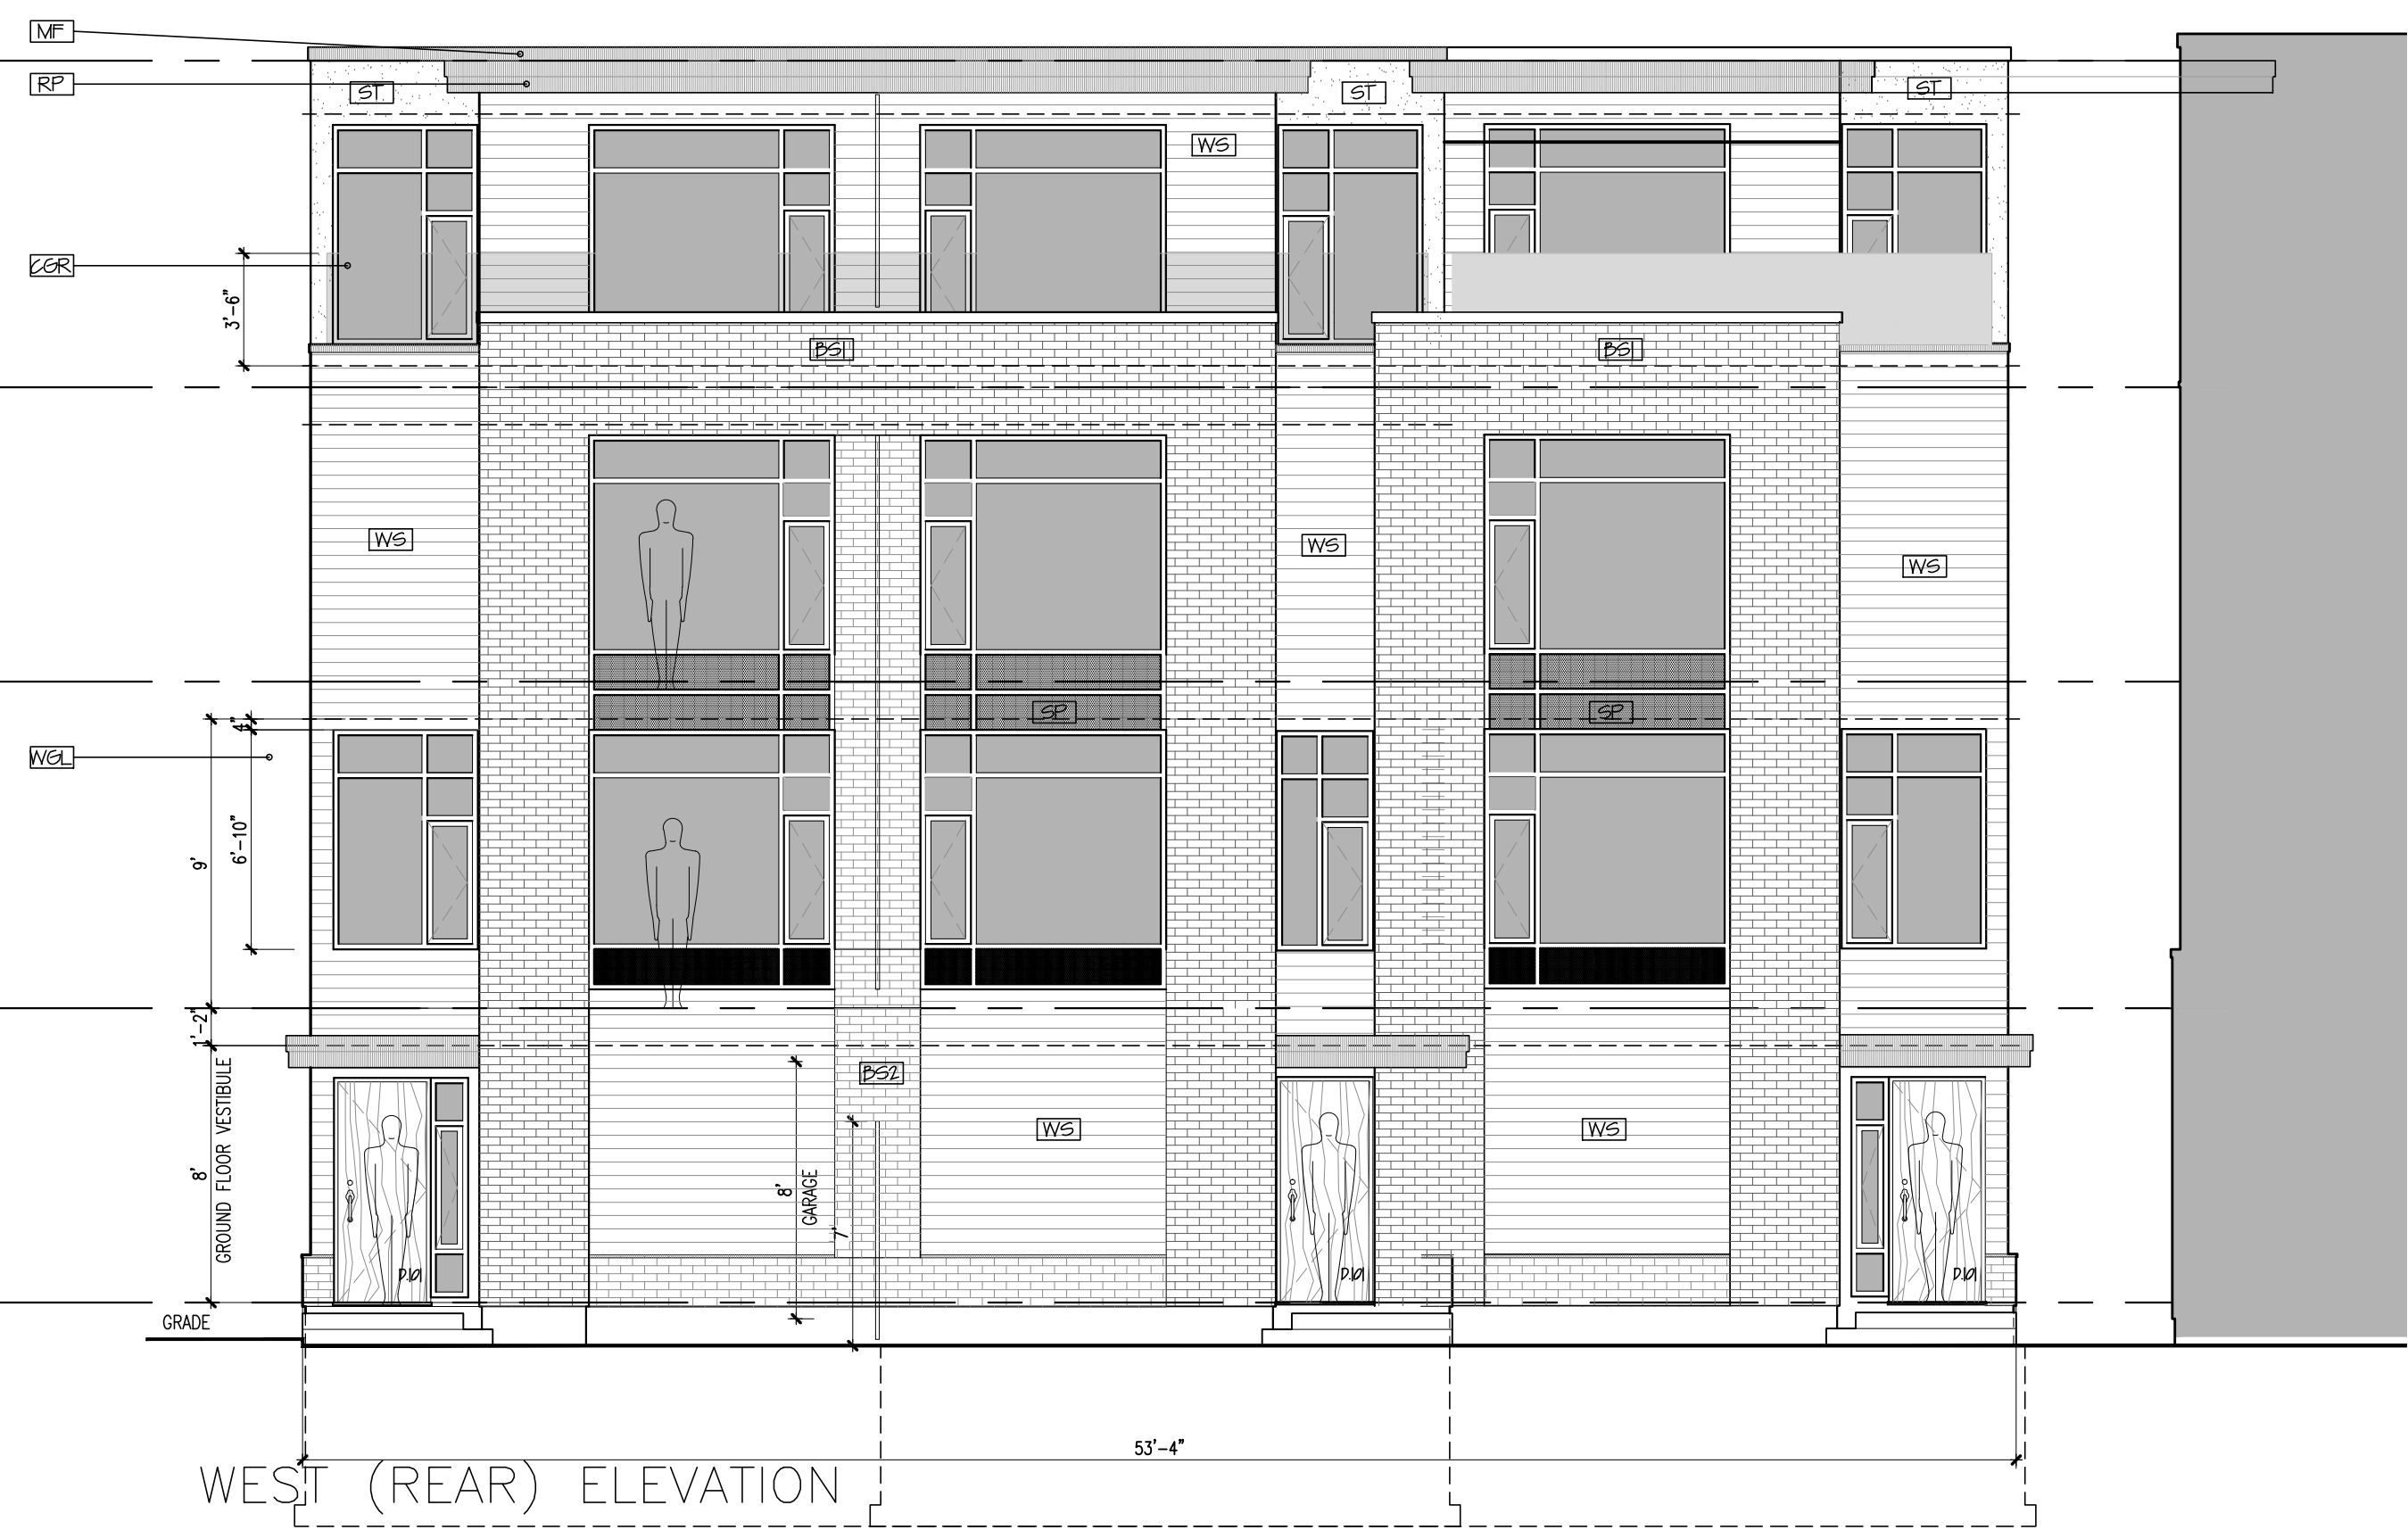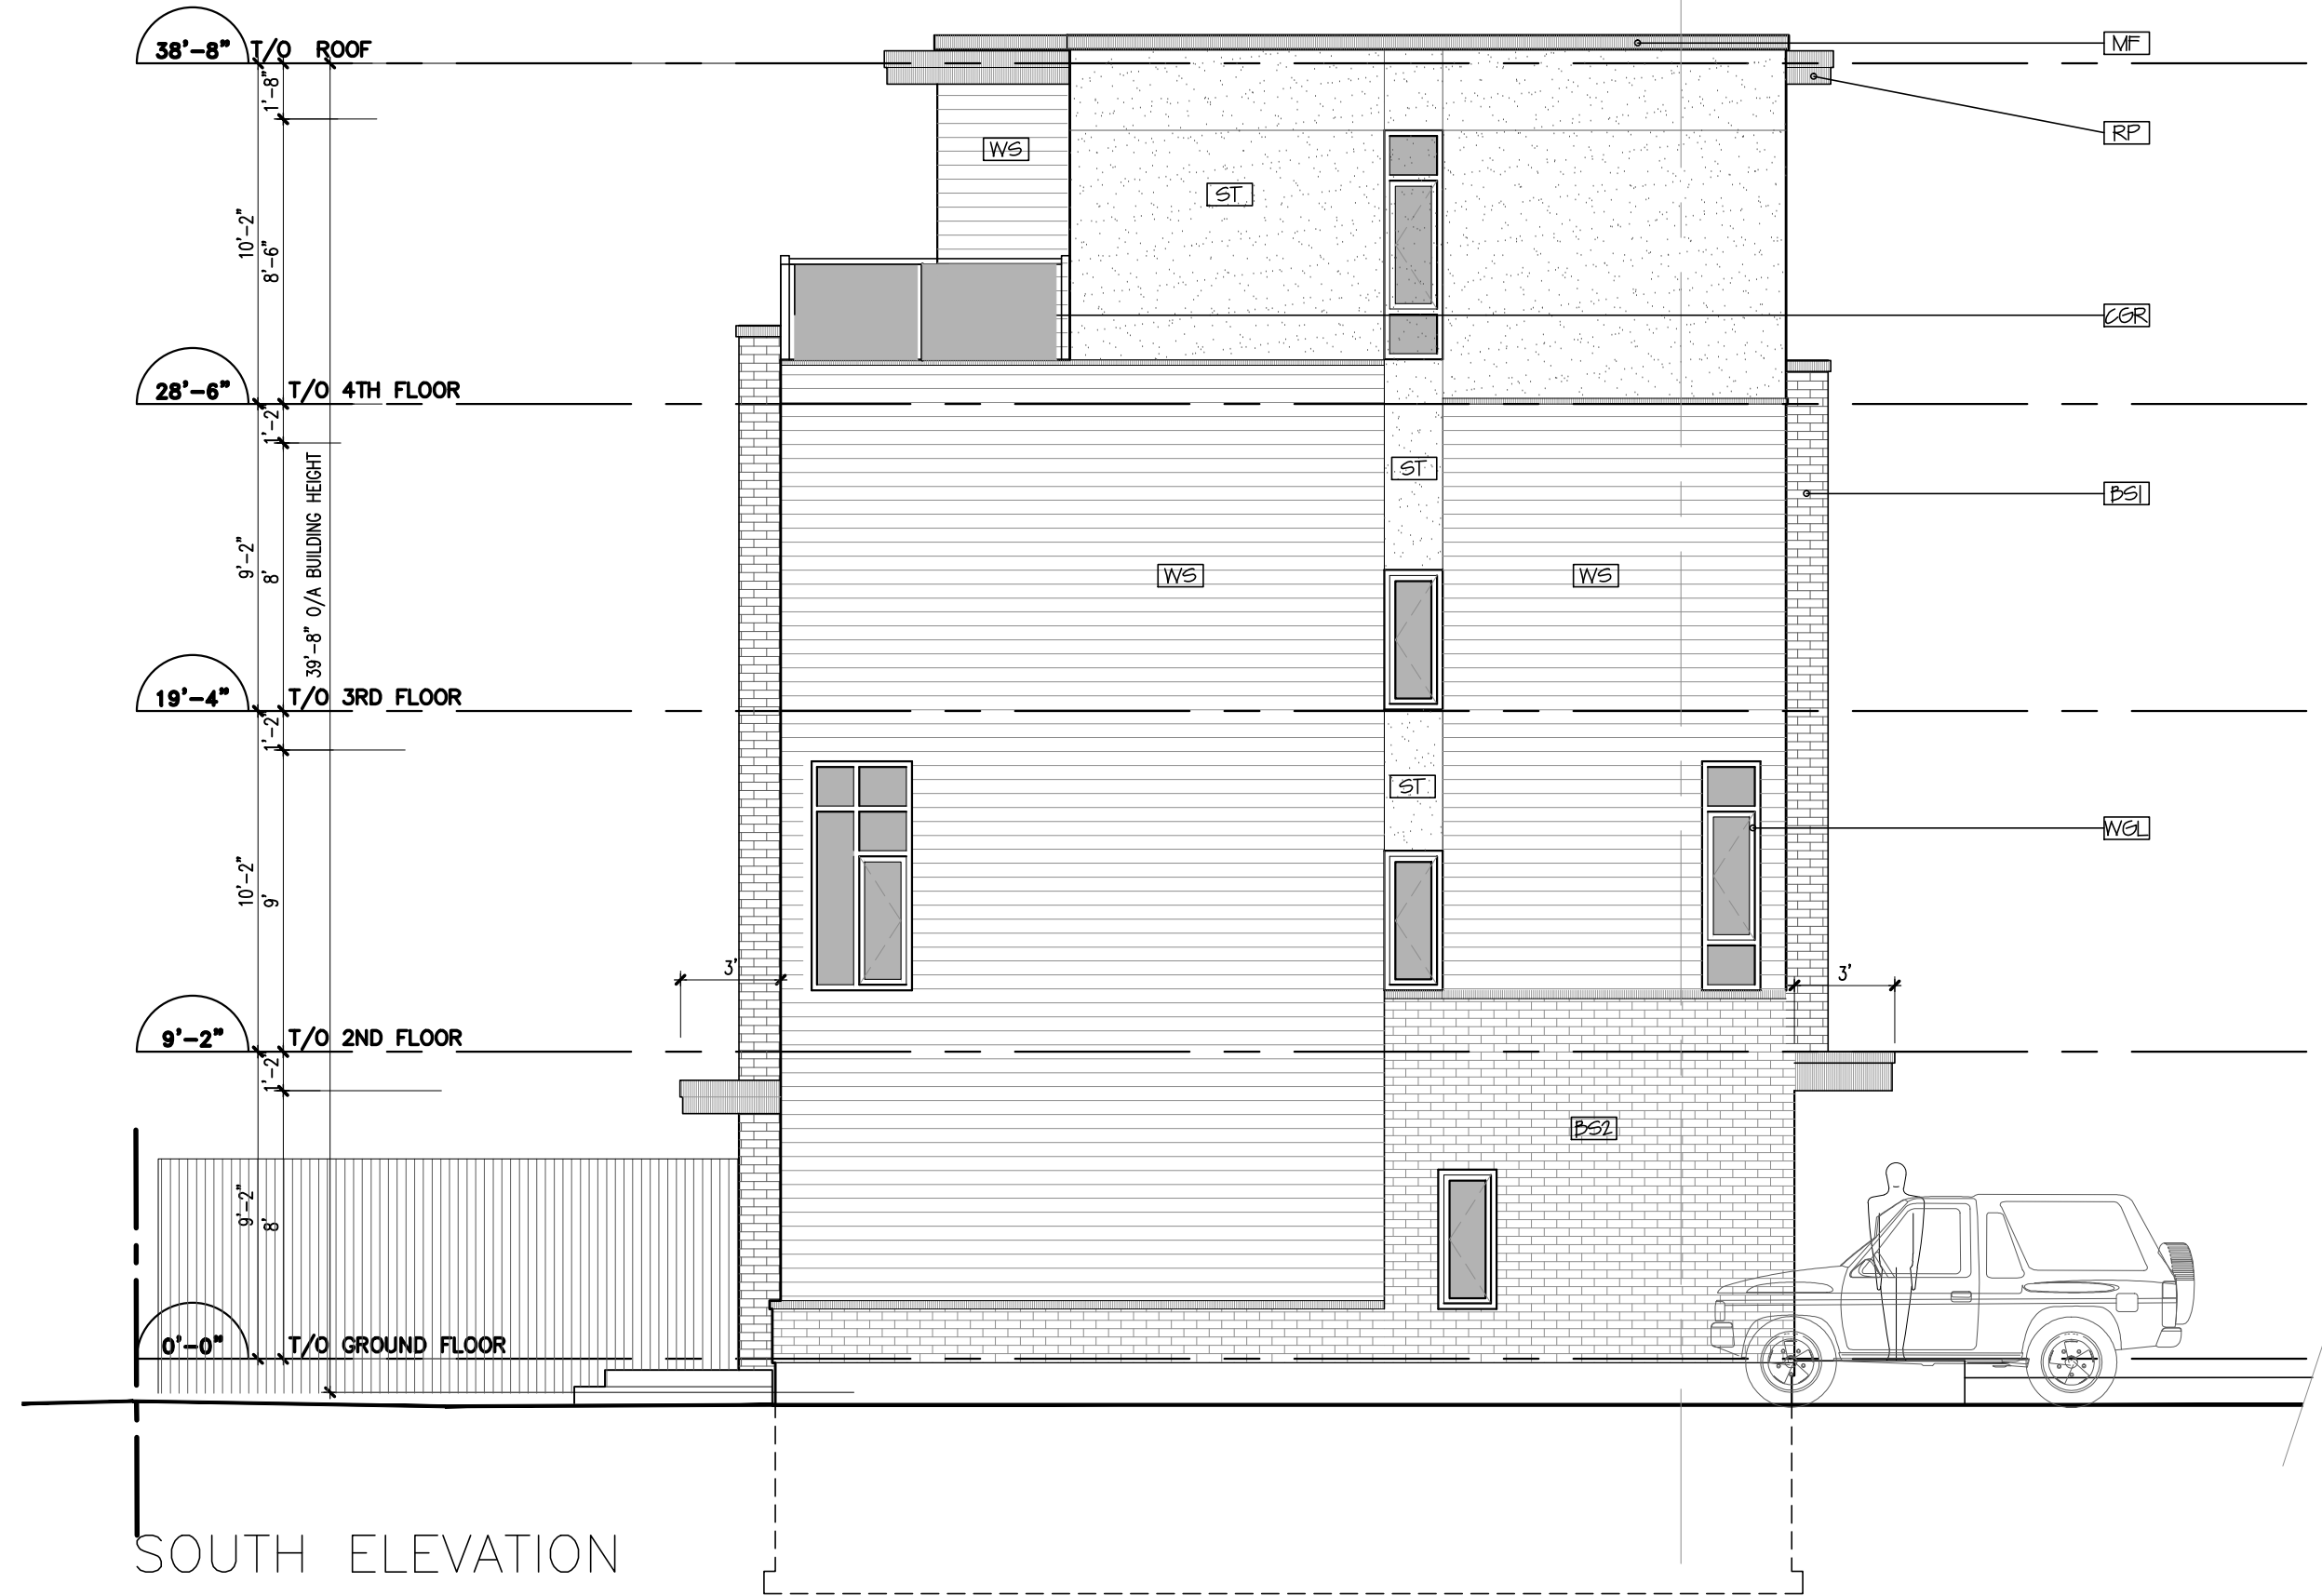

- LEGEND
- [P21] BRICK SING (BUFF)
 - [P22] BRICK SING (BLACK)
 - [WS] WOOD HORIZONTAL TAG SING (BLACK)
 - [WPS] WOOD PRIVACY SCREEN
 - [ST] STUCCO FINISH (TAPE)
 - [MF] PREFINISHED METAL FASCIA
 - [RP] ROOF PROJECTION PREFINISHED METAL FINISH (CHARCOAL)
 - [WGL] WINDOWS CLEAR LOW E GLASS IN ANODIZED ALUMINUM FRAME
 - [GP] GARAGE DOORS WOOD STAIN FINISH
 - [ZCR] CLEAR GLASS RAIL W/STAKINGS
 - [EP] SPANDREL PANEL

NO.	DESCRIPTION	DATE
1	ISSUED FOR SITE PLAN CONTROL	31 AUG '15

REVISIONS

CONTRACTOR SHALL CHECK AND VERIFY ALL DIMENSIONS AND REPORT ANY OMISSIONS OR DISCREPANCIES TO THE ARCHITECT BEFORE PROCEEDING WITH THE WORK.
DO NOT SCALE DRAWINGS

THIS DRAWING SHALL NOT BE USED FOR CONSTRUCTION PURPOSES UNTIL SIGNED BY THE ARCHITECT	DATE
DRAWN	DATE
CHECKED	SEP '14
ISSUED	DK



PROJECT
TOWNHOUSE DEVELOPMENT
1110 FISHER AVENUE
OTTAWA, ONTARIO

DRAWING
EXTERIOR
ELEVATIONS

SCALE	3/16"	SHEET	A-203
PROJ. NO.	1406	REV.	